

D P 62/99-03.

**To:** Graham Beetlestone,  
Cardiff Bay Library

**cc:**

**From:** Sarah Hall  
Management Services  
Ext 8580  
Fax 8520

**Date:** 20 September 2000

### **Planning and Listed Building Application Documents for Assembly Building**

Please find enclosed a copy of the application forms and plans for the planning permission for the Assembly Building in Cardiff Bay and the papers relating to listed building consent application. Also attached are the plans to support the planning application. I would appreciate it if these papers were put in the Library for Member's reference.

If you have any queries, please do not hesitate to contact me.

Regards

*S Hall*

Sarah Hall  
Assembly Building Project Team

PLANNING APPLICATION  
CAIS CYNLLUNIO

Town and Country Planning Act 1990  
Deddf Cynllunio Gwlad a Thref 1990

Circular 37/84



Form 1  
Ffurflen 1

Please read the accompanying notes before completing this form  
Darllenwch y nodiadau cysylltiedig cyn llenwi'r furflen hon.

1. NAME : ENW

Name of Agent Richard Rogers Partnership  
Enw'r Asiant

Name of Applicant The National Assembly for Wales  
Enw'r ymgeisydd

Person to Contact James Leatham  
Person i Gysylltu ag ef/hi

Address Cathays Park  
Cyfeiriad Cardiff CF1 3NQ

Address Thames Wharf  
Cyfeiriad Rainville Road  
London W6 5HA

Daytime Telephone No 029 2082 5111

Tel No. : Rhif Ffôn 020 7385 1235

Rhif Teleffon yn ystod y dydd

Fax No. : Rhif Ffacs 029 2082 3122

Fax No. : Rhif Ffacs 020 7385 8409

2. THE PROPOSAL : Y CYNIGIAD

a. Full address or location of application site (outline in red on the location plan - please see checklist)

*Cyfeiriad llawn neu leoliad safle'r cais (Amlinellwch yn goch ar blân y safle - Gweler rhestr wirio)*  
Plot 1E, Harbour Drive, Cardiff Bay, Cardiff, Wales

b. Brief description of the proposed development (see note 1)

*Disgrifiad byr o'r dathlygiad a furiedir (gweler nodyn 1)*

A new debating chamber for the National Assembly for Wales, in addition to committee rooms and general meeting rooms, rooms for use by the Presiding Officer and Party Business Managers, IT/media facilities and a members tea room. The building will also include a public concourse and gallery, education and exhibition spaces, reception, information desk and refreshment area. There is also bridge link to Crickhowell House at second floor level.

c. Size of site, (hectares/square metres) : *Maint y safle, (hectar/metwr sgwâr)*

14,762 square metres

d. State whether the applicant owns or controls any adjoining land and (outline in blue on the site plans)

'NO

*Dywedwch a yw'r ymgeisydd yn eiddo ar unrhyw dir cyfagos neu'n ei realti, ac amlinellwch yn las ar blânian'r safle.*

YDY/NAC YDY

3. TYPE OF APPLICATION : MATH O GAIS

please tick one only (see note 2) : *Marciwch un yn unig (gweler nodyn 2)*

a.  OUTLINE application - please tick which matters you wish to reserve for subsequent detailed approval  
*Cais AMLINELLIAD - marciwch y materion rydych chi am eu cadw wrth gefn ar gyfe cymeradwyaeth fanwl yn ddiweddarach*

Siting   
*Lleoliad*

Design   
*Dyluniad*

Means of Access   
*Dull Mynediad*

External Appearance   
*Golwg allanol*

Landscaping   
*Tirwedd*

b.  APPROVAL OF RESERVED MATTERS - state application number and date of previous permission  
*CYMERADWYO MATERION WEDI EU NEILLTUO- rhwch rif y cais a dyddiad y cyflwyniad blaenorol*

c.  FULL application : Cais LLAWN  
 IF THE APPLICATION IS TO RETAIN BUILDINGS, STRUCTURES OR CONTINUE A USE WHICH DOES NOT HAVE PLANNING PERMISSION PLEASE TICK  
*OS YW'R CAIS AM GADW ADEILADAU, ADEILEDDAU NEU BARHAU DEFNYDD NAD OES CANIATÂD CYNLLUNIO AR EI GYFER, RHOWCH FARC*

d.  CONTINUATION OF TEMPORARY PERMISSION - state application number and date of previous permission  
*PARHAU CANIATÂD DROS DRO - Rhwch rif y cais a dyddiad y cyflwyniad blaenorol*

e.  MODIFICATION OR REMOVAL OF A CONDITION - state application number, date of permission and which condition  
*DIWYGIÔ NEU DDILEU AMOD - Rhwch rif y cais, dyddiad y caniatâd a pha amod*

4. **TYPE OF DEVELOPMENT : MATH O DATBLYGIAD : Please tick all relevant boxes : Marchwch bob blwch priodol**  
Does the proposal involve? : *I yr' r cynigiad yu golygu?*

- a  new building : *adeiladu ar norydd*                      b  external alteration or extension : *newid neu estyniad allanol*  
c  change of use : *newid defnydd*                      d  new vehicular access : *mynedfa norydd i gerbydan*  
e  new pedestrian access : *mynedfa norydd i gerddwyr*                      f  altered vehicular access : *newid mynedfa i gerbydan*  
g  altered pedestrian access : *newid mynedfa i gerddwyr*                      h  alteration to public right of way : *newid bart tramwyo cyhoeddus*  
i  engineering operations : *gwaith peiranneg*

5. **EXISTING USE : DEFNYDD PRESENNOL**

Describe the existing use(s). If vacant, describe the last use(s) of the site and the date of such use.

*Disgrifwch y defnydd presennol. Os yr'u wag, disgrifwch y ffordd/fyrdd diwethaf a ddefnyddio'r safle a dyddiad y dechreuodd hyspwrdd.*

Surface car park

6. **DEMOLITION : DYMCHWEL**

Are there any buildings or structures to be demolished?

(If yes please indicate in GREEN on the site layout plans)

NO

*A oes unrhyw adeiladan neu adeileddau i gael eu dymchwel?*

*(Os oes, nodwch am amlinell wrdd ar y planiau a gynllun y safle)*

OES/NAC OES

7. **TREES : COED**

Are any trees to be felled? (If yes, indicate positions on the site layout plans)

NO

*A oes unrhyw goed i gael eu torri? (Os oes, nodwch eu sefyllfa ar y planiau a gynllun y safle)*

OES/NAC OES

8. **DRAINAGE : TRAENIO**

How will surface water (rain water) be disposed of? *Sut y ceir gwared â dwr nyneb (dwr glaw)?*

Surface water: Rainwater will be harvested from the roof & recycled. Other surface water will be drained into

How will foul sewage be dealt with? *Sut y delir â chwariod budr?*

the existing sewer.

Foul sewage will be drained into the existing sewer

9. **MATERIALS/HEIGHT (for building work) : DEFNYDDIAU/UCHDER (Ar gyfer gwaith adeiladu)**

Please describe type and colour of roof materials : *Disgrifwch fath a lliw y defnyddiau toi*

Upper surface metal cladding, soffit unfinished timber strip cladding

Please describe type and colour of exterior wall facings : *Disgrifwch fath a lliw orchuddion allanol y muriau*

Glazed walls at the upper level, stone wall at the lower (plinth) level

What is the maximum height proposed? *Faint yr' r uchder uwchaf a friodir?* 15.25m to eaves, Metres/Metr

approx. a further 7m

to top of roof cowls

10. **PARKING : PARCIO**

How many vehicle and cycle parking spaces do you intend to provide within the site?

(please indicate the position(s) accurately on the submitted plans)

*Lle parcio i sawl cerbyd a beic y bwriadwch eu darparu ar y safle?*

*(Nodwch y safle(odd) yu fawr ar y cynlluniau a gyflwynir)*

12 disabled car

parking bays, 100 bicycle stands, 25 motorbike places

11. **PLANS : PLANIAU**

Please list the drawings and plans submitted with this application (3 sets are required - see note 3)

*Rhestrwch y dyluniadau a'r planiau a gyflwynir gyda'r cais hwn (mae angen 3 set) - gweler nodyn 3*

PA\_PS\_BO Red/Blue Line Plan 1:500, PA\_PS Site Plan 1:500, PA\_P0 Ground Level Plan, PA\_P1 Gallery Level Plan, PA\_P3 Link

Level Plan, PA\_PR Roof Plan, PA\_SB Section BB, PA\_SC Section CC, PA\_EN North Elevation, PA\_EE East Elevation,

PA\_ES South Elevation, PA\_EW West Elevation 1:200, PA\_RM Materials Reference Sheet NTS

12. **NON DOMESTIC APPLICATIONS : CEISIADAU AMHRESWYL**

Is the application for industrial, office, shopping or other non domestic use? YES/

YES/

(If yes please complete the following questions)

*A yr'u gais ar gyfer defnydd diwydiannol, swyddfa, siop neu ddefnydd ambreswyl arall? YDY/NAC YDY*

*(Os ydy, atebwch y cwestiynau canlynol:)*

a. Premises : Adeiladau

Is the proposal to replace existing premises at the site or elsewhere

'NO (If yes, answer the following)

*A yr'u cynigiad i adnewyddu adeiladan presennol ar y safle neu rhywle arall?*

YDY/NACYDY (Os ydy, atebwch yu canlynol)

**15. CITY AND COUNTY OF CARDIFF EQUAL OPPORTUNITIES POLICY**  
**POLISI CYFLE CYFARTAL DINAS A SIR CAERDYDD**

The County of Cardiff is fully committed to the active promotion of Equal Opportunities and is taking positive steps to reduce any disadvantage experienced by individuals or groups. In order to assist us in monitoring the effectiveness of this policy, all applicants are requested to complete the following sections. Information given will be treated as confidential and will only be used for monitoring purposes.

Please tick ONE box from either Question A, B or C:

*Mae Sir Caerdydd wedi ymrwngysu'n llwyr i hybu Cyfle Cyfartal yn weithgar ac y mae'n cynryd camau cadarnbowl i leihau unrhyw anfantais i unigolion neu grwpiau. Er mwyn ein helpu i gadw llygad ar effeithiolrwydd y polisi hwn, gofynnir i bob ymgeisydd lenni'r adranau dilynol. Caiff y wybodaeth a rair ei iherin yn bollol gyfrinachol a'i defnyddio'n rhwng er mwyn cadw llygad.*

*Marcinwch UN blwch yn unig yng nghwestiwn A, B neu C.*

**A. Application by Individuals. I would describe my ethnic origin as:**

- White                       Black other (please specify):  
 Bangladeshi               Black Carribean               Indian  
 Black-African               Pakistani                       Chinese  
 Other (please specify).....

**A. Cais gan Unigolion. Byddwn yn disgrifio fy uharddiad ethnig fel:**

- Gwyn                       Du arall (nodwch)  
 Bangladeshi               Du Caribeaidd               Indiaidd  
 Tsineaidd                       Du Afficanaidd               Pakistani  
 Arall (Rhestru Fanylion).....

**B. Applications by Organisations. This application is submitted by:**

- Community Group               Privately owned business  
 Voluntary Organisation

**NATIONAL ASSEMBLY FOR WALES**

Please state the majority ethnic group represented or for whom the services will be provided (see categories above)

**All**

**B. Ceisiadau gan Sefydliadau. Cyflwynir y cais hwn gan:**

- Grŵp Cymunedol               Busnes preifat  
 Corff Gwirfoddol

Nodwch grŵp ethnig mwyafrifol a gynrychiol neu y darperir gwasanaethau ar eu cyfer (Gweler categorïau uchod)

C.  This application is submitted by a Public Company or similar large organisation which does not represent or provide services for any particular group

**THIS QUESTION NEED ONLY BE ANSWERED ON ONE COPY OF THE APPLICATION FORM**

C.  Cyflwynir y cais hwn gan Gwmni Cyhoeddus neu gorff mawr sebyg nad yu'n cynrychioli nac un darparu gwasanaethau i unrhyw grŵp penodol

**AR UN COPI O'R FFURLEN GAIS YN UNIG Y MAE ANGEN ATEB Y CWESTIWN HWN**

**16. CHECKLIST**

Before returning the completed forms, please check that you have enclosed the following:

- \* 2 copies of the application form, signed and dated twice
- \* 3 copies of the necessary plans in a metric scale including location plans (1:1250) with the area affected by the application outlined in red and the other land under the applicant's control in blue.
- \* the appropriate fee - see separate sheet

Two copies of this form together with 3 sets of plans and the appropriate fee must be submitted and returned to :-

The Planning Department,  
 Cardiff County Council,  
 Wood Street,  
 Cardiff, CF10 1PS

**RHESTR WIRIO**

Cyn dychwelyd y ffurflenni wedi eu llenwi, cofiwch amgan'r canlynol:

- \* 2 gopi o'r ffurflen gais, wedi eu llofnodi a'u dyddio ddwywaith;
- \* 3 chopi o'r planiau angenrheidiol ar raddfa fetrig gan gynnwys planiau o leoliad y safle (1:1250) a'r ardal y mae'r cais yn effeithio arni wedi ei hamlinellu'n goch a'r tir arall sydd o dan reolaeth yr ymgeisydd yn las
- \* y ffî priodol - gweler dalen ar wahân

Rhaid i 2 gopi o'r ffurflen hon, ynghyd â 3 set o'r planiau a'r ffî priodol, gael eu cyflwyno a'u dychwelyd i'r :-

Adran Gynllunio,  
 Cyngor Sir Caerdydd,  
 Wood Street,  
 Caerdydd CF10 1PS.

file

# LISTED BUILDING CONSENT APPLICATION



Planning (Listed Building and Conservation Areas) Act 1990  
Planning (Listed Building and Conservation Areas) Regulations 1990

1) NAME

Name of Applicant: NATIONAL ASSEMBLY FOR WALES

Name of Agent: RICHARD ROGERS PARTNERSHIP

Address: CATHAYS PARK  
CARDIFF  
CF1 3NQ

Person to Contact: JAMES LEATHEN

Address: THAMES WHARF, RAINVILLE ROAD  
LONDON W6 9HA

Daytime Telephone No. 02920 825 111 Tel No. 020 7385 1235

Fax No. 02920 823122 Fax No. 020 7385 8409

2) PROPOSAL

a) Full address or location of application site (outline in red on the location plan of not less than 1:1250 scale)  
PLOT 1E (+ SURROUNDING AREA), HARBOUR DRIVE, CARDIFF BAY, CARDIFF.

b) Please give a full description of the proposals.  
If the building is to be altered or extended state materials to be used.

- ① MINOR MODIFICATIONS TO VISIBLE DOCK WALL COPINGS
- ② CONTINUATION OF BOARD WALK IN FRONT OF HARBOUR WALL
- ③ CONSTRUCTION OF STEPS DOWN TO BOARD WALK BETWEEN EXISTING DOCK MOUTH WALLS.

3) BUILDING

a) What is the 'grade' of the listed building? 1  2  2\*  ecclesiastical

b) What type of building is it (e.g. dwelling, outbuilding)?  
DOCK WALLS, REVETMENTS, COPING STONES AND MOORING BOLLARDS  
AT THE ENTRANCE TO A DOCK WHICH HAS BEEN FILLED IN AND THE MAJORITY  
OF WHICH HAS BEEN COVERED OVER.

Signed [Signature] Date 8-9-2000 On behalf of NATIONAL ASSEMBLY FOR WALES  
(Insert applicants name if signed by agent)

OWNERSHIP CERTIFICATES

Complete either Certificate A or B

Certificate A applies if you are the only owner of the building

Certificate B applies if any work, including footings and gutterings is on, or overhangs land outside your ownership.

Please contact the Planning Department (Tel 01222 871873) if you do not know who owns the building or if you know some of the owners (Certificate C or D would then need to be completed).

Note: Certificate must be completed and signed. It is an offence to knowingly or recklessly make a false declaration and could result in a fine of up to £1,000

CERTIFICATE A\*

I hereby certify that:

No person other than [myself][the applicant][the appellant]\* was the owner of any of the building to which the [application] [appeal]\* relates at the beginning of the period of 21 days ending with the date of the accompanying [application] [appeal]\*.

Signed \_\_\_\_\_ On behalf of \_\_\_\_\_ Date \_\_\_\_\_

OR

CERTIFICATE B\*

I hereby certify that:

[I have][~~the applicant has~~][~~the appellant has~~]\* given the requisite notice\* to all the persons other than [myself][~~the applicant~~][~~the appellant~~]\* who at the beginning of the period of 21 days ending with the date of the accompanying [application] [appeal]\*, were owners of the building to which the [application] [appeal]\* relates -

Name of Owner Address Date of service of Notice

GROSVENOR WATERSIDE EMERALD HOUSE PIERHEAD ST. 08-09-2000  
CARDIFF CF 10 4GH.

ASSOCIATED BRITISH HOUSES. DISCOVERY HOUSE SCOTT HARBOUR 08-09-2000  
CARDIFF CF 10 4PT

Signed [Signature] On behalf of NATIONAL ASSEMBLY FOR WALES Date 08-09-2000

\*Delete whichever not applicable

'Owner' means a person having a freehold interest or a leasehold interest of which not less than 7 years remain unexpired.

CHECKLIST Have you enclosed


- ♦ 2 Copies of the application form, signed and dated?
- ♦ 3 Copies of the drawings including a site location plan (1:1250 scale)?

Please return to Planning Department, Wood Street, Cardiff, CF1 1PS

Yn eiddo  
Cymru

NATIONAL ASSEMBLY FOR WALES  
CIRCULAR 37/84

Richard Rogers Partnership 06.09.00

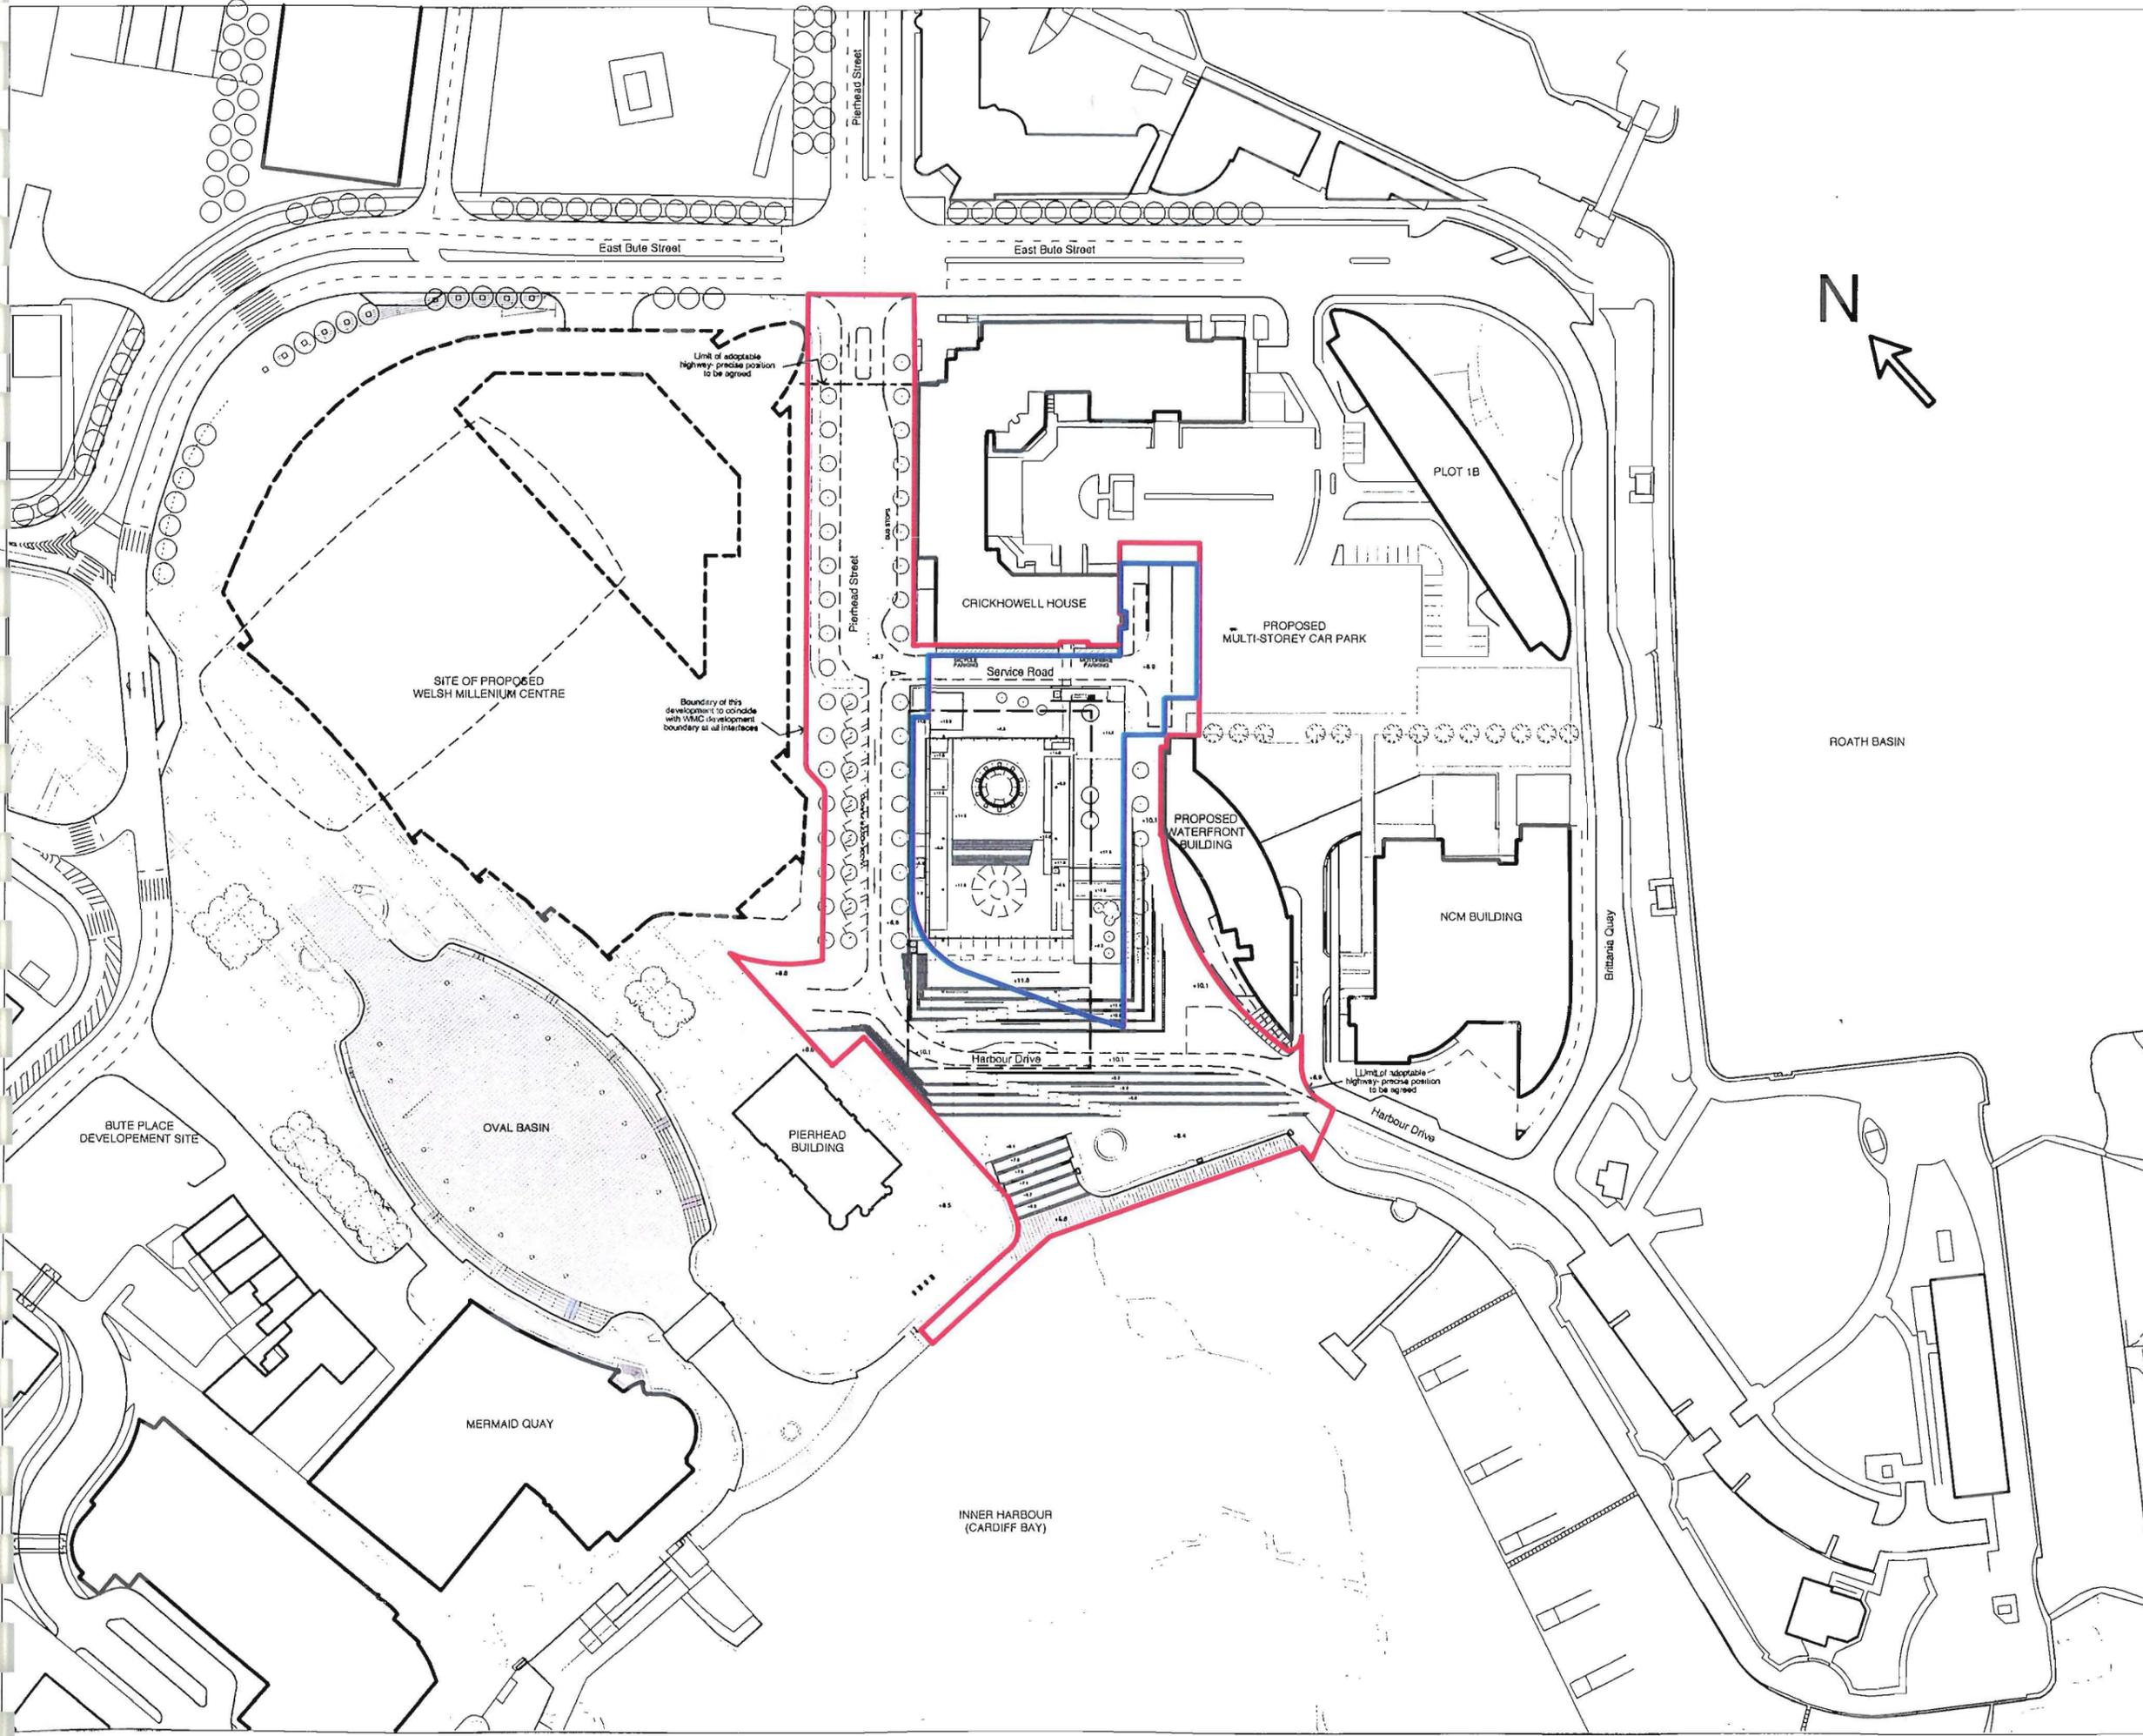

**LEGEND**

- LOCATION OF APPLICATION SITE
- LAND OWNED BY THE NATIONAL ASSEMBLY FOR WALES



date revision  
 RFP TAKE NO RESPONSIBILITY FOR ANY DIMENSIONS THAT ARE OBTAINED BY SCALING THIS DRAWING, AND THAT IF NO DIMENSION IS GIVEN, IT IS DEEMED TO BE THE RESPONSIBILITY OF THE CONTRACTOR TO ASCERTAIN THE DIMENSION FROM EITHER SITE MEASUREMENT OR THE ARCHITECT BEFORE ANY FABRICATION TAKES PLACE.


DATE OF ISSUE 31.08.00

**Richard Rogers Partnership**  
 Thames Wharf Studios  
 Rainville Road  
 London W8 9TA  
 telephone 0171 385 1235  
 facsimile 0171 385 8423

**The National Assembly for Wales**  
 Cathays Park  
 Cardiff CF1 3NQ  
 telephone 01222 825111  
 facsimile 01222 823122

SITE PLAN				
date	size	scale	drawing number	revision
11.08.00	A0	1:500	PA PS BO	



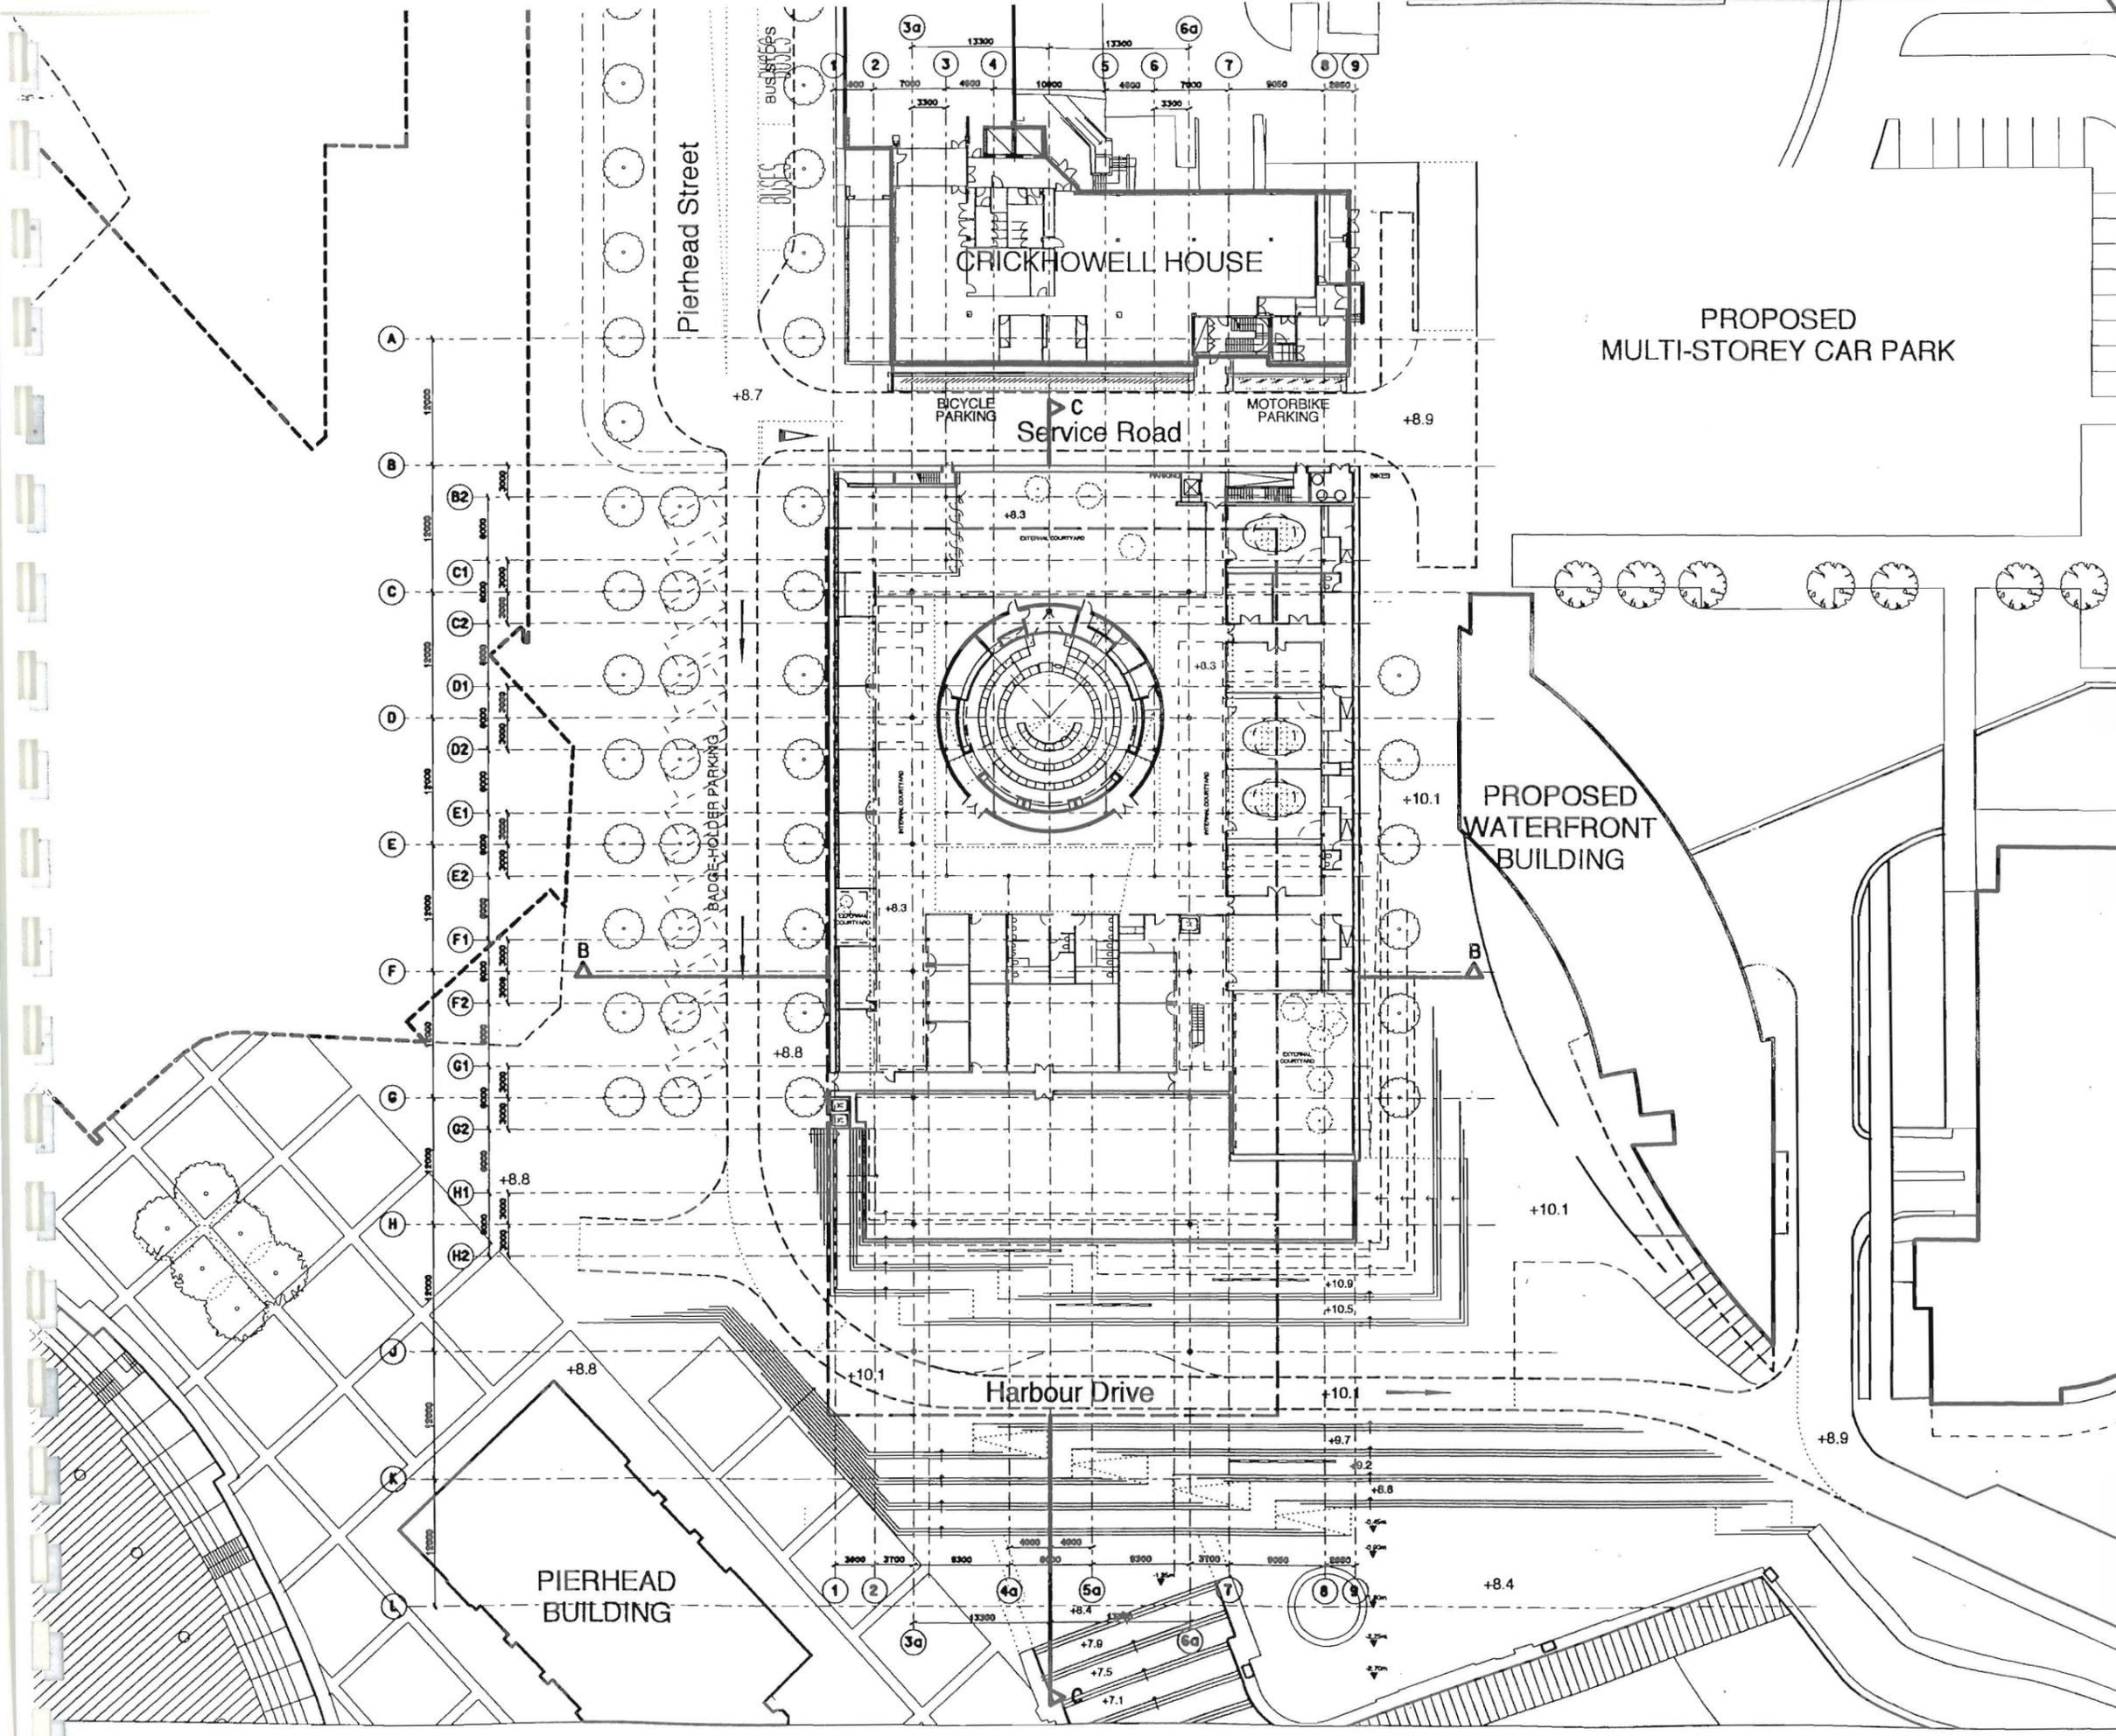

date revision

RFP TAKE NO RESPONSIBILITY FOR ANY DIMENSIONS THAT ARE OBTAINED BY SCALING THIS DRAWING, AND THAT IF NO DIMENSION IS GIVEN, IT IS DEEMED TO BE THE RESPONSIBILITY OF THE CONTRACTOR TO ASCERTAIN THE DIMENSION FROM EITHER SITE MEASUREMENT OR THE ARCHITECT BEFORE ANY FABRICATION TAKES PLACE.

DATE OF ISSUE 31.08.00

CIRCULAR 37/84


**Richard Rogers Partnership**  
 Thames Wharf Studios  
 Rainville Road  
 London W8 9HA  
 telephone 0171 385 1235  
 facsimile 0171 385 8409

**The National Assembly For Wales**  
 Cathays Park  
 Cardiff CF1 3UQ  
 telephone 01222 825111  
 facsimile 01222 825122

drawing title

**LOWER LEVEL PLAN**

date	size	scale	drawing number	revision
11.08.00	A0	1:200	PA_P0	

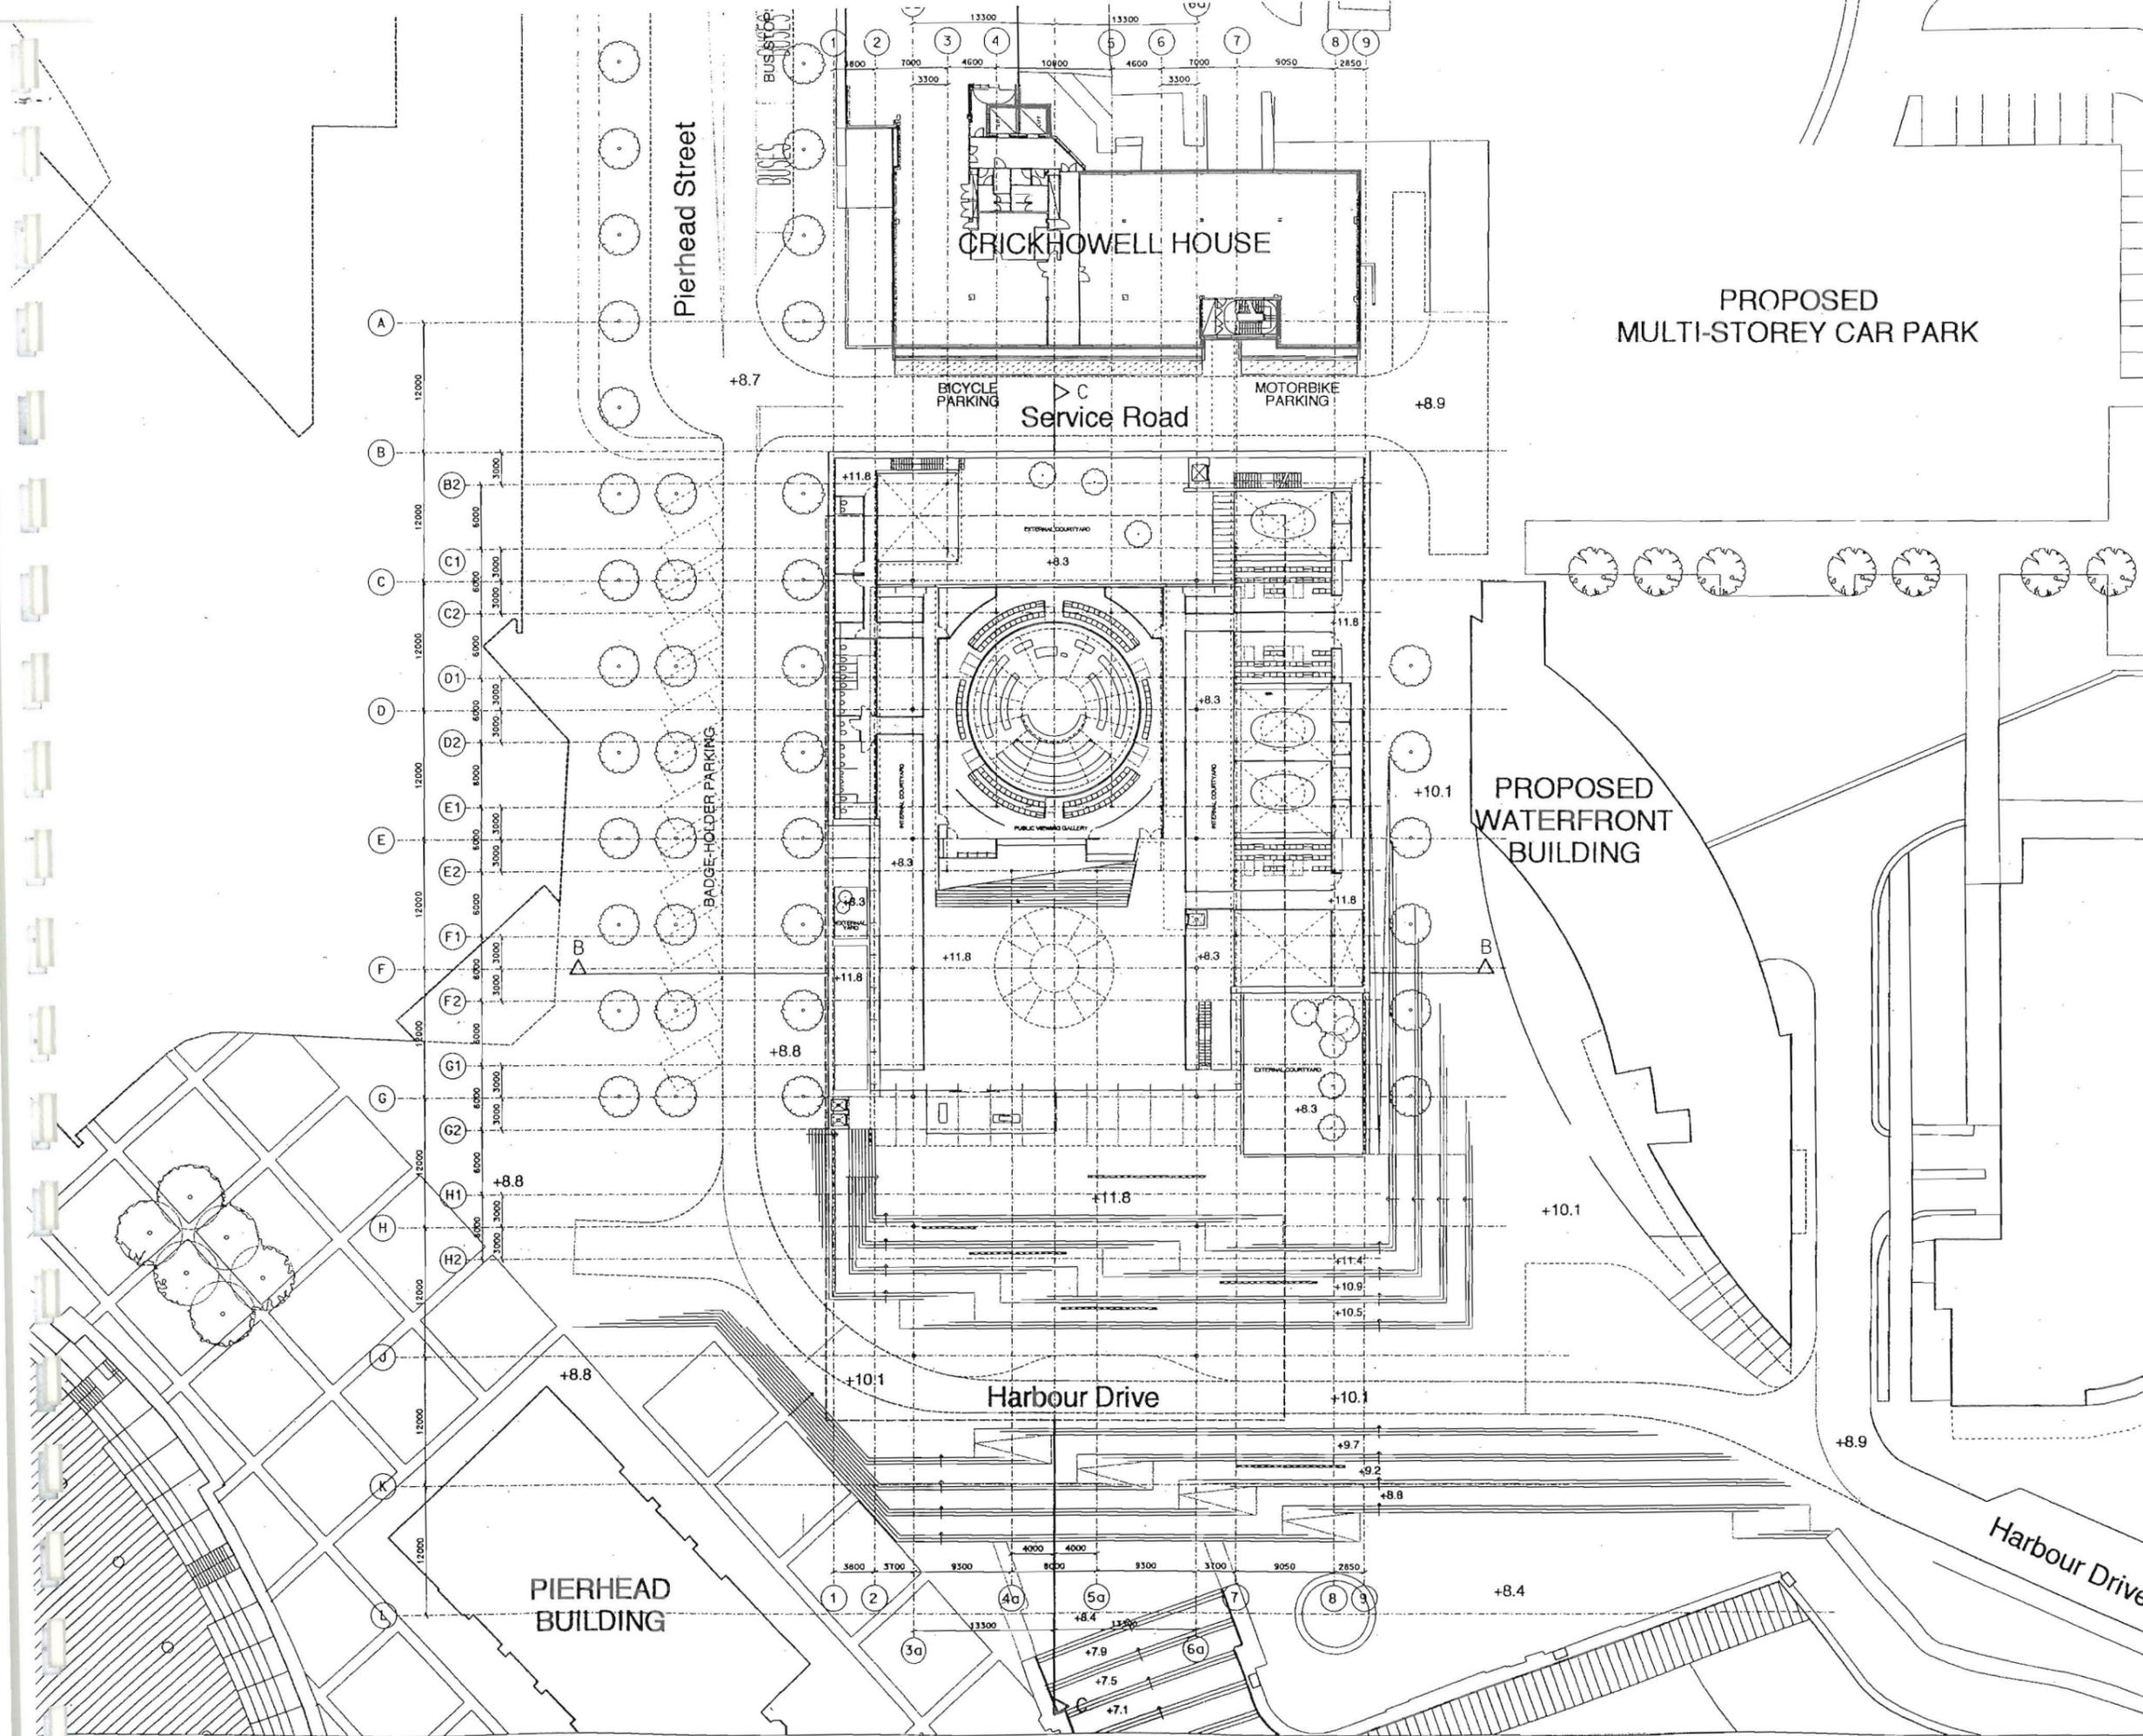

PROPOSED  
MULTI-STOREY CAR PARK

PROPOSED  
WATERFRONT  
BUILDING

PIERHEAD  
BUILDING

CRICKHOWELL HOUSE

Service Road

Harbour Drive

Harbour Drive

DATE OF ISSUE 31.08.00  
CIRCULAR 37/84


Richard Rogers Partnership

The National Assembly For Wales

Richard Rogers Partnership  
Thames Wharf Studios  
Riverside House  
London W5 9PA  
Telephone 0171 395 1235  
Facsimile 0171 385 8409

Richard Rogers Partnership  
Cathays Park  
Cardiff CF1 3AQ  
Telephone 01222 825111  
Facsimile 01222 823122

drawing title				
GALLERY LEVEL PLAN				
date	size	scale	drawing number	revision
11.08.00	A0	1:200	PA P1	

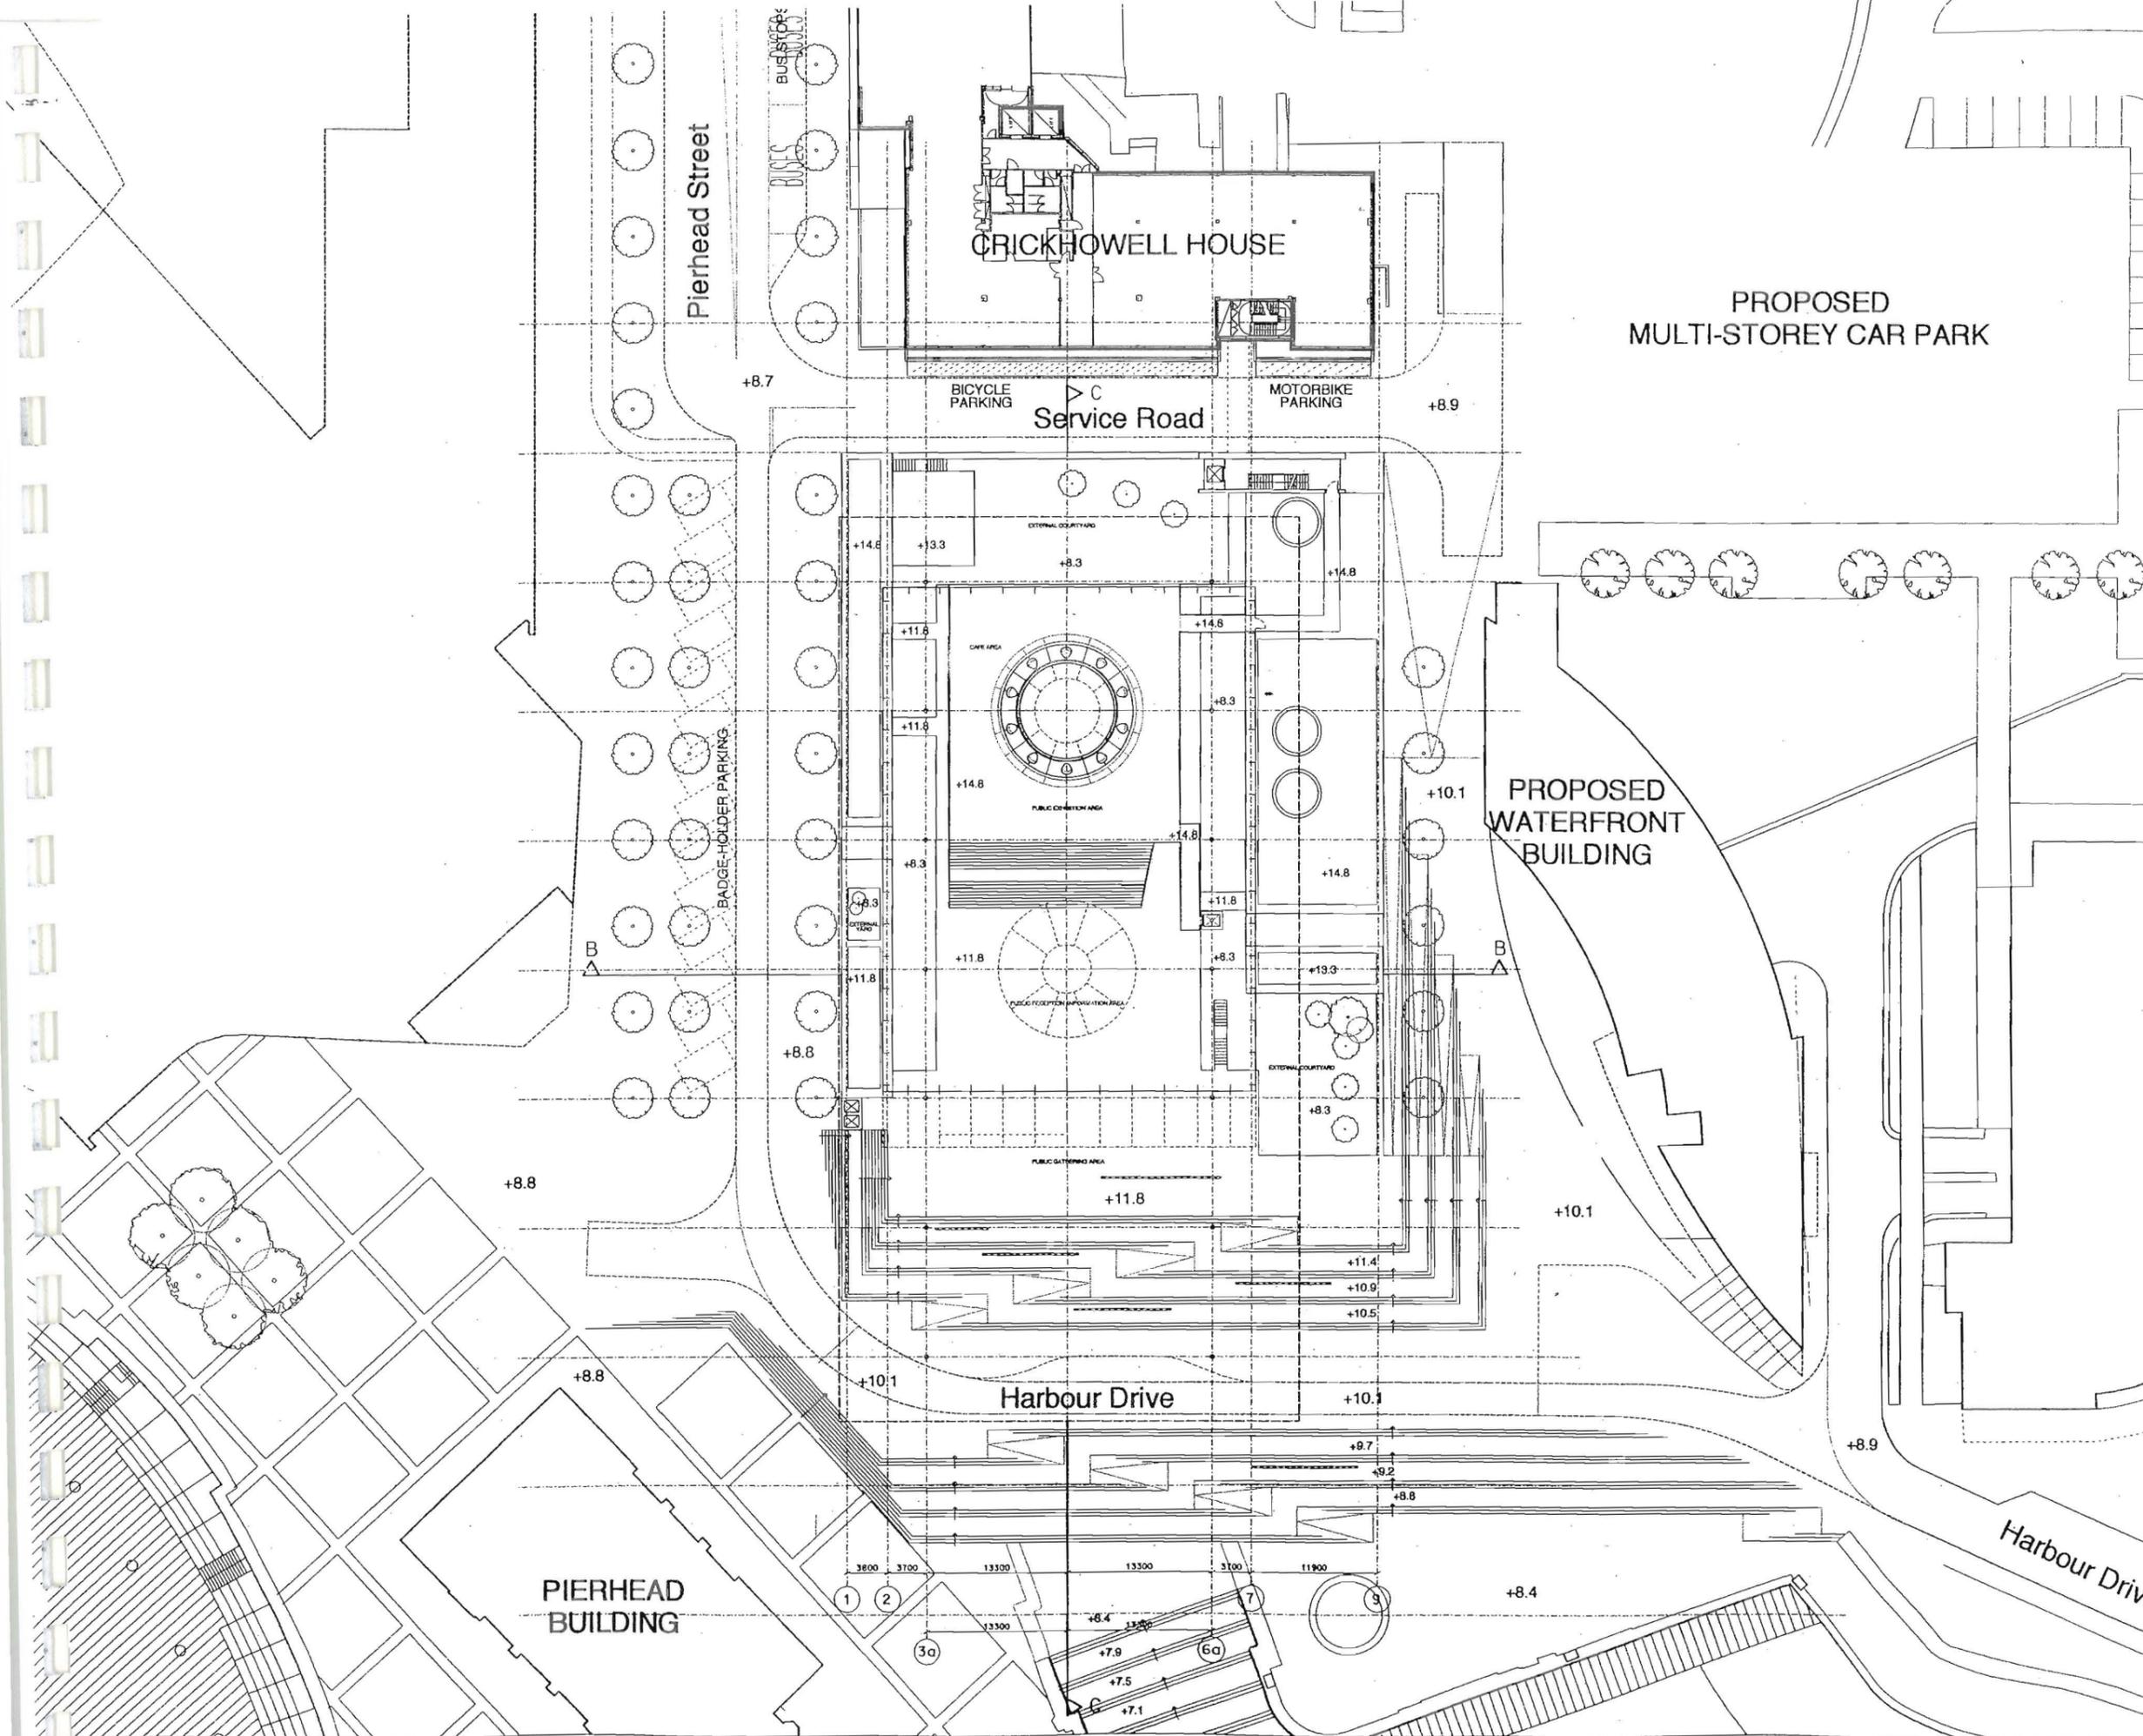


DATE OF ISSUE 31.08.00  
 CIRCULAR 37/84

Richard Rogers Partnership  
 Thames Wharf Studios  
 Flaxbush Road  
 London W8 9JA  
 telephone 0171 285 1235  
 facsimile 0171 285 6409

The National Assembly For Wales  
 Cathays Park  
 Cardiff CF1 3NQ  
 telephone 01222 825111  
 facsimile 01222 823122

date	size	scale	drawing number	revision
11.08.00	A0	1:200	PA P2	

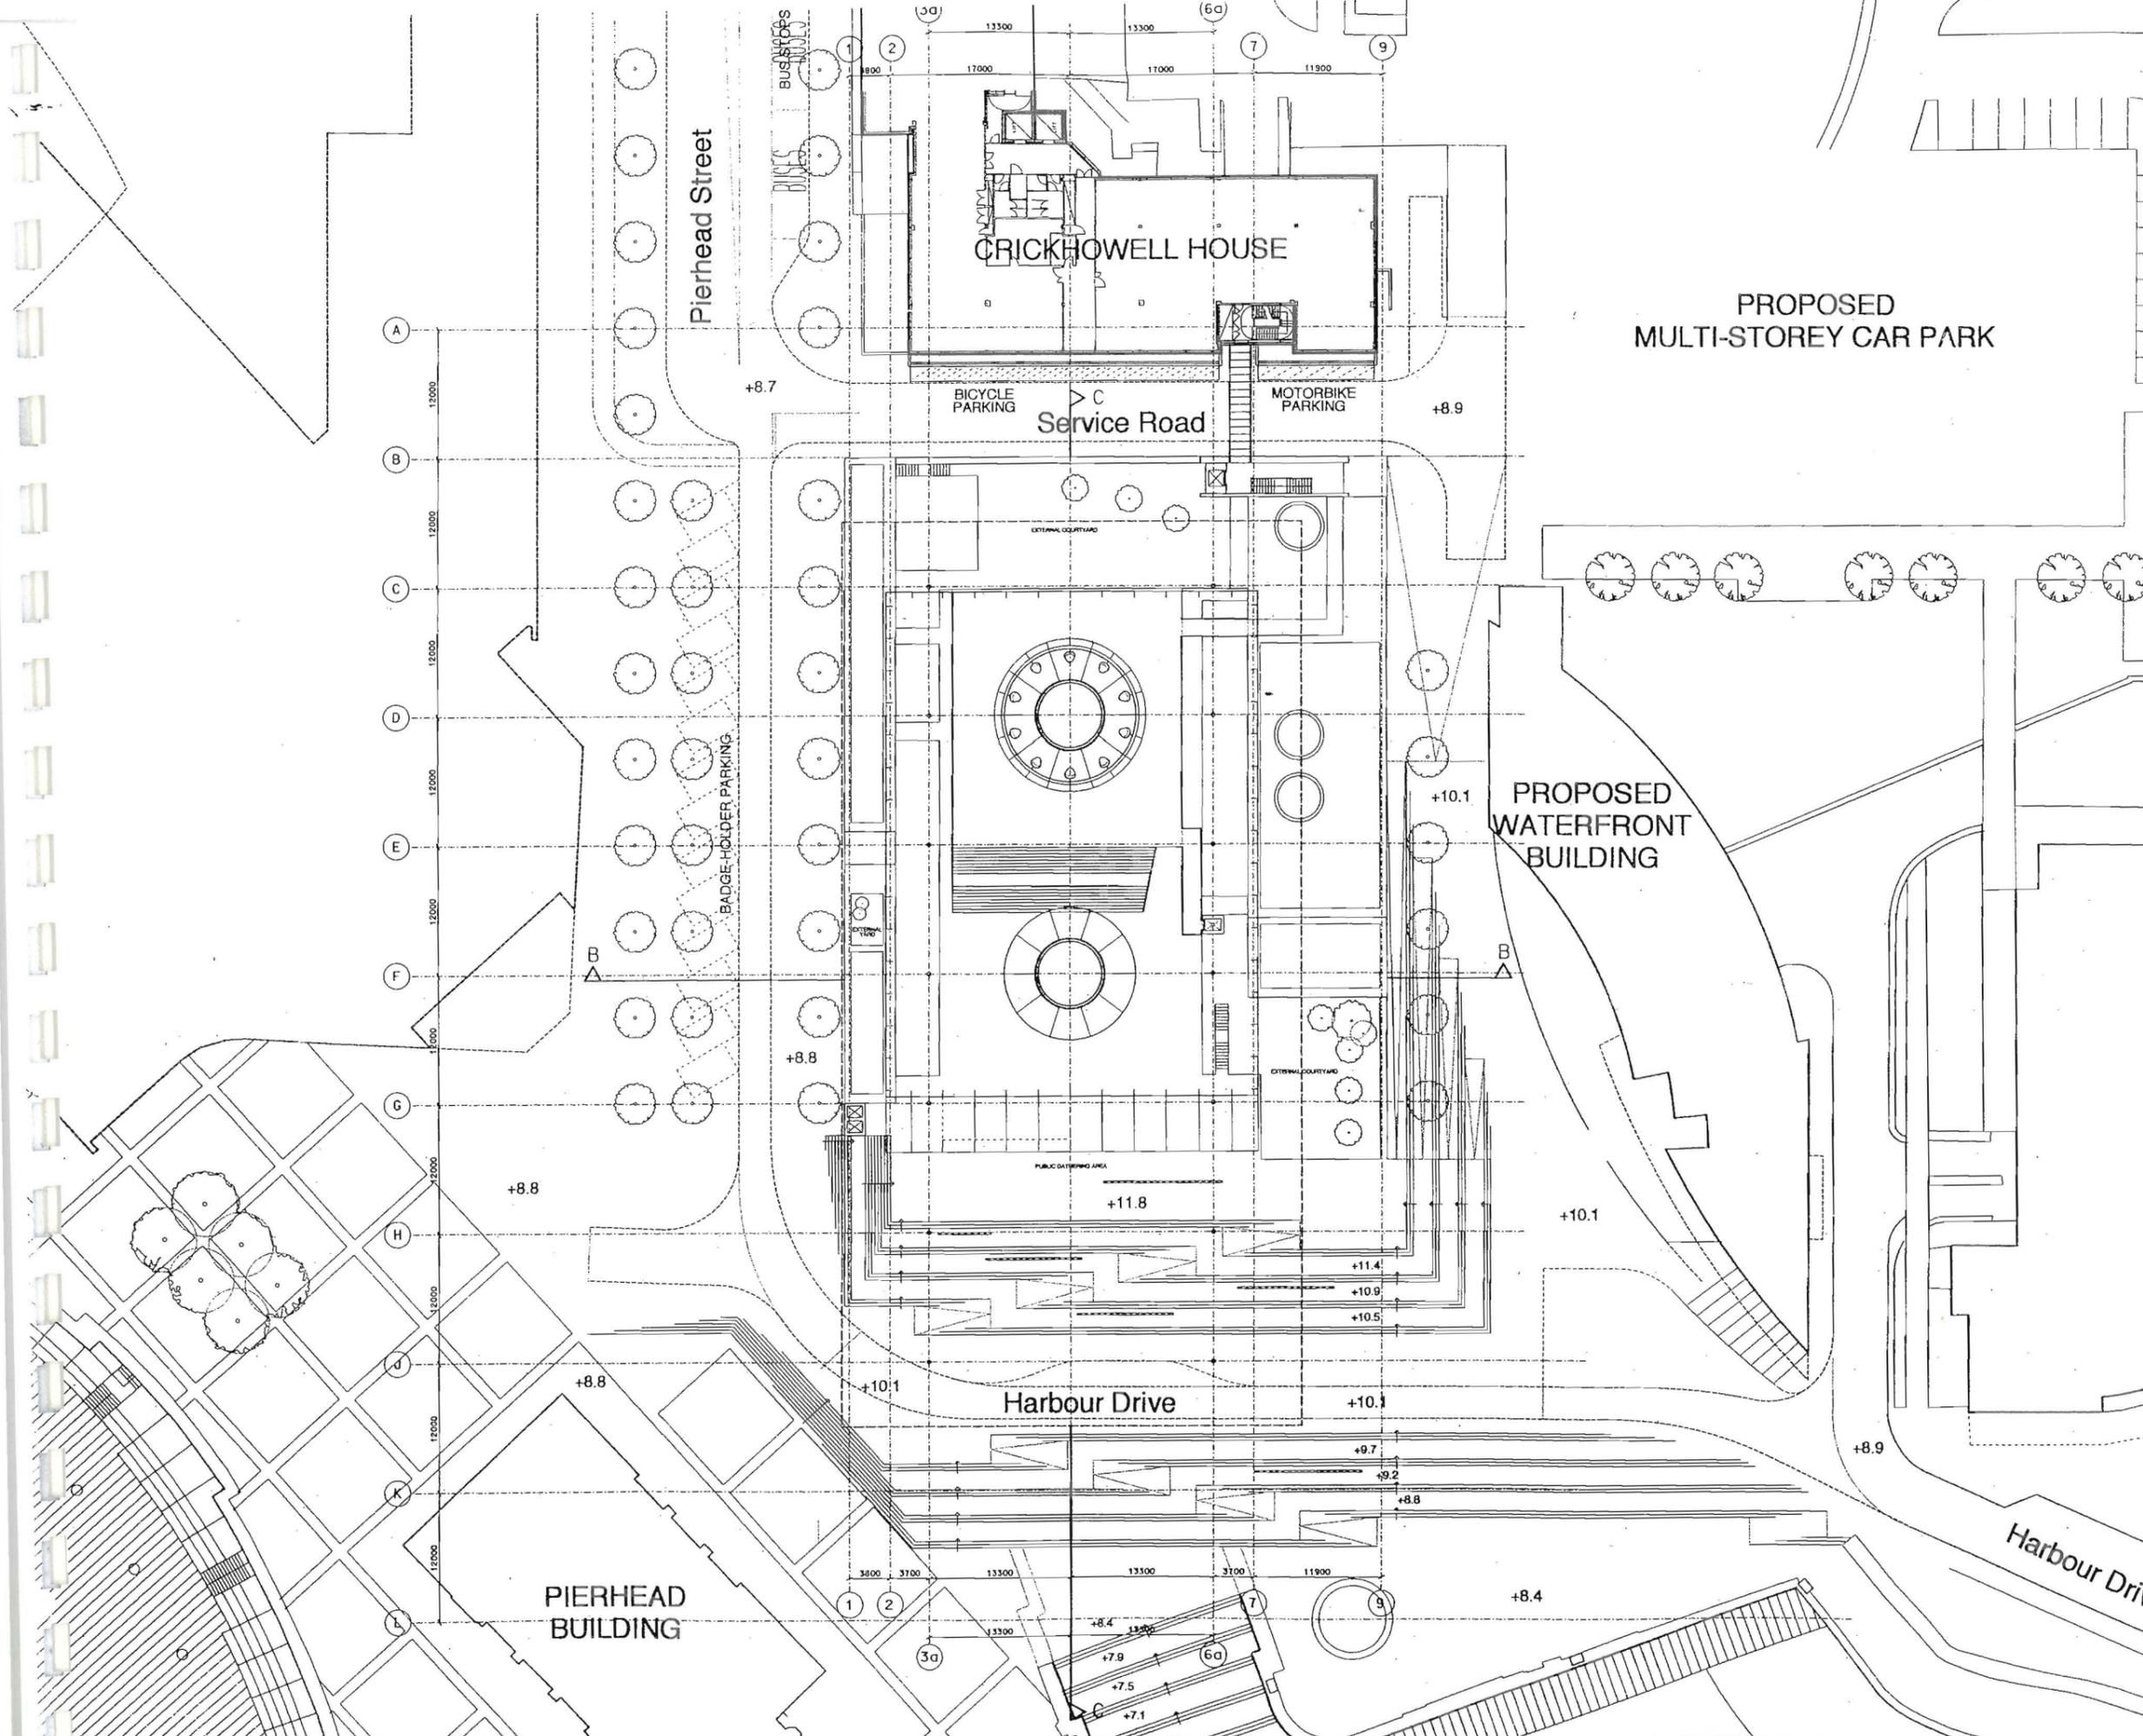

PROPOSED  
MULTI-STOREY CAR PARK

PROPOSED  
WATERFRONT  
BUILDING

CRICKHOWELL HOUSE

PIERHEAD  
BUILDING

Harbour Drive

Pierhead Street

Service Road

BICYCLE PARKING

MOTORBIKE PARKING

BADGE-HOLDER PARKING

PUBLIC DINING AREA

+11.8

+8.9

+10.1

+10.1

+10.1

+9.7

+9.2

+8.8

+8.4

+8.7

+8.8

+8.8

+8.8

+7.9

+7.5

+7.1

date revision  
RRP TAKE NO RESPONSIBILITY FOR ANY DIMENSIONS THAT ARE OBTAINED BY SCALING THIS DRAWING, AND THAT IF NO DIMENSION IS GIVEN, IT IS DEEMED TO BE THE RESPONSIBILITY OF THE CONTRACTOR TO ASCERTAIN THE DIMENSION FROM EITHER SITE MEASUREMENT OR THE ARCHITECT BEFORE ANY FABRICATION TAKES PLACE.

DATE OF ISSUE 31.08.00  
CIRCULAR 37/84


Richard Rogers Partnership

Thames Wharf Studios  
Rainville Road  
London W6 9HA  
telephone 0171 385 1235  
facsimile 0171 385 8429

The National Assembly For Wales

Cathays Park  
Cardiff CF1 3NQ  
telephone 01222 825111  
facsimile 01222 823122

drawing title  
BRIDGE-LINK LEVEL PLAN  
date 11.08.00 size A0 scale 1:200 drawing number PA P3 revision

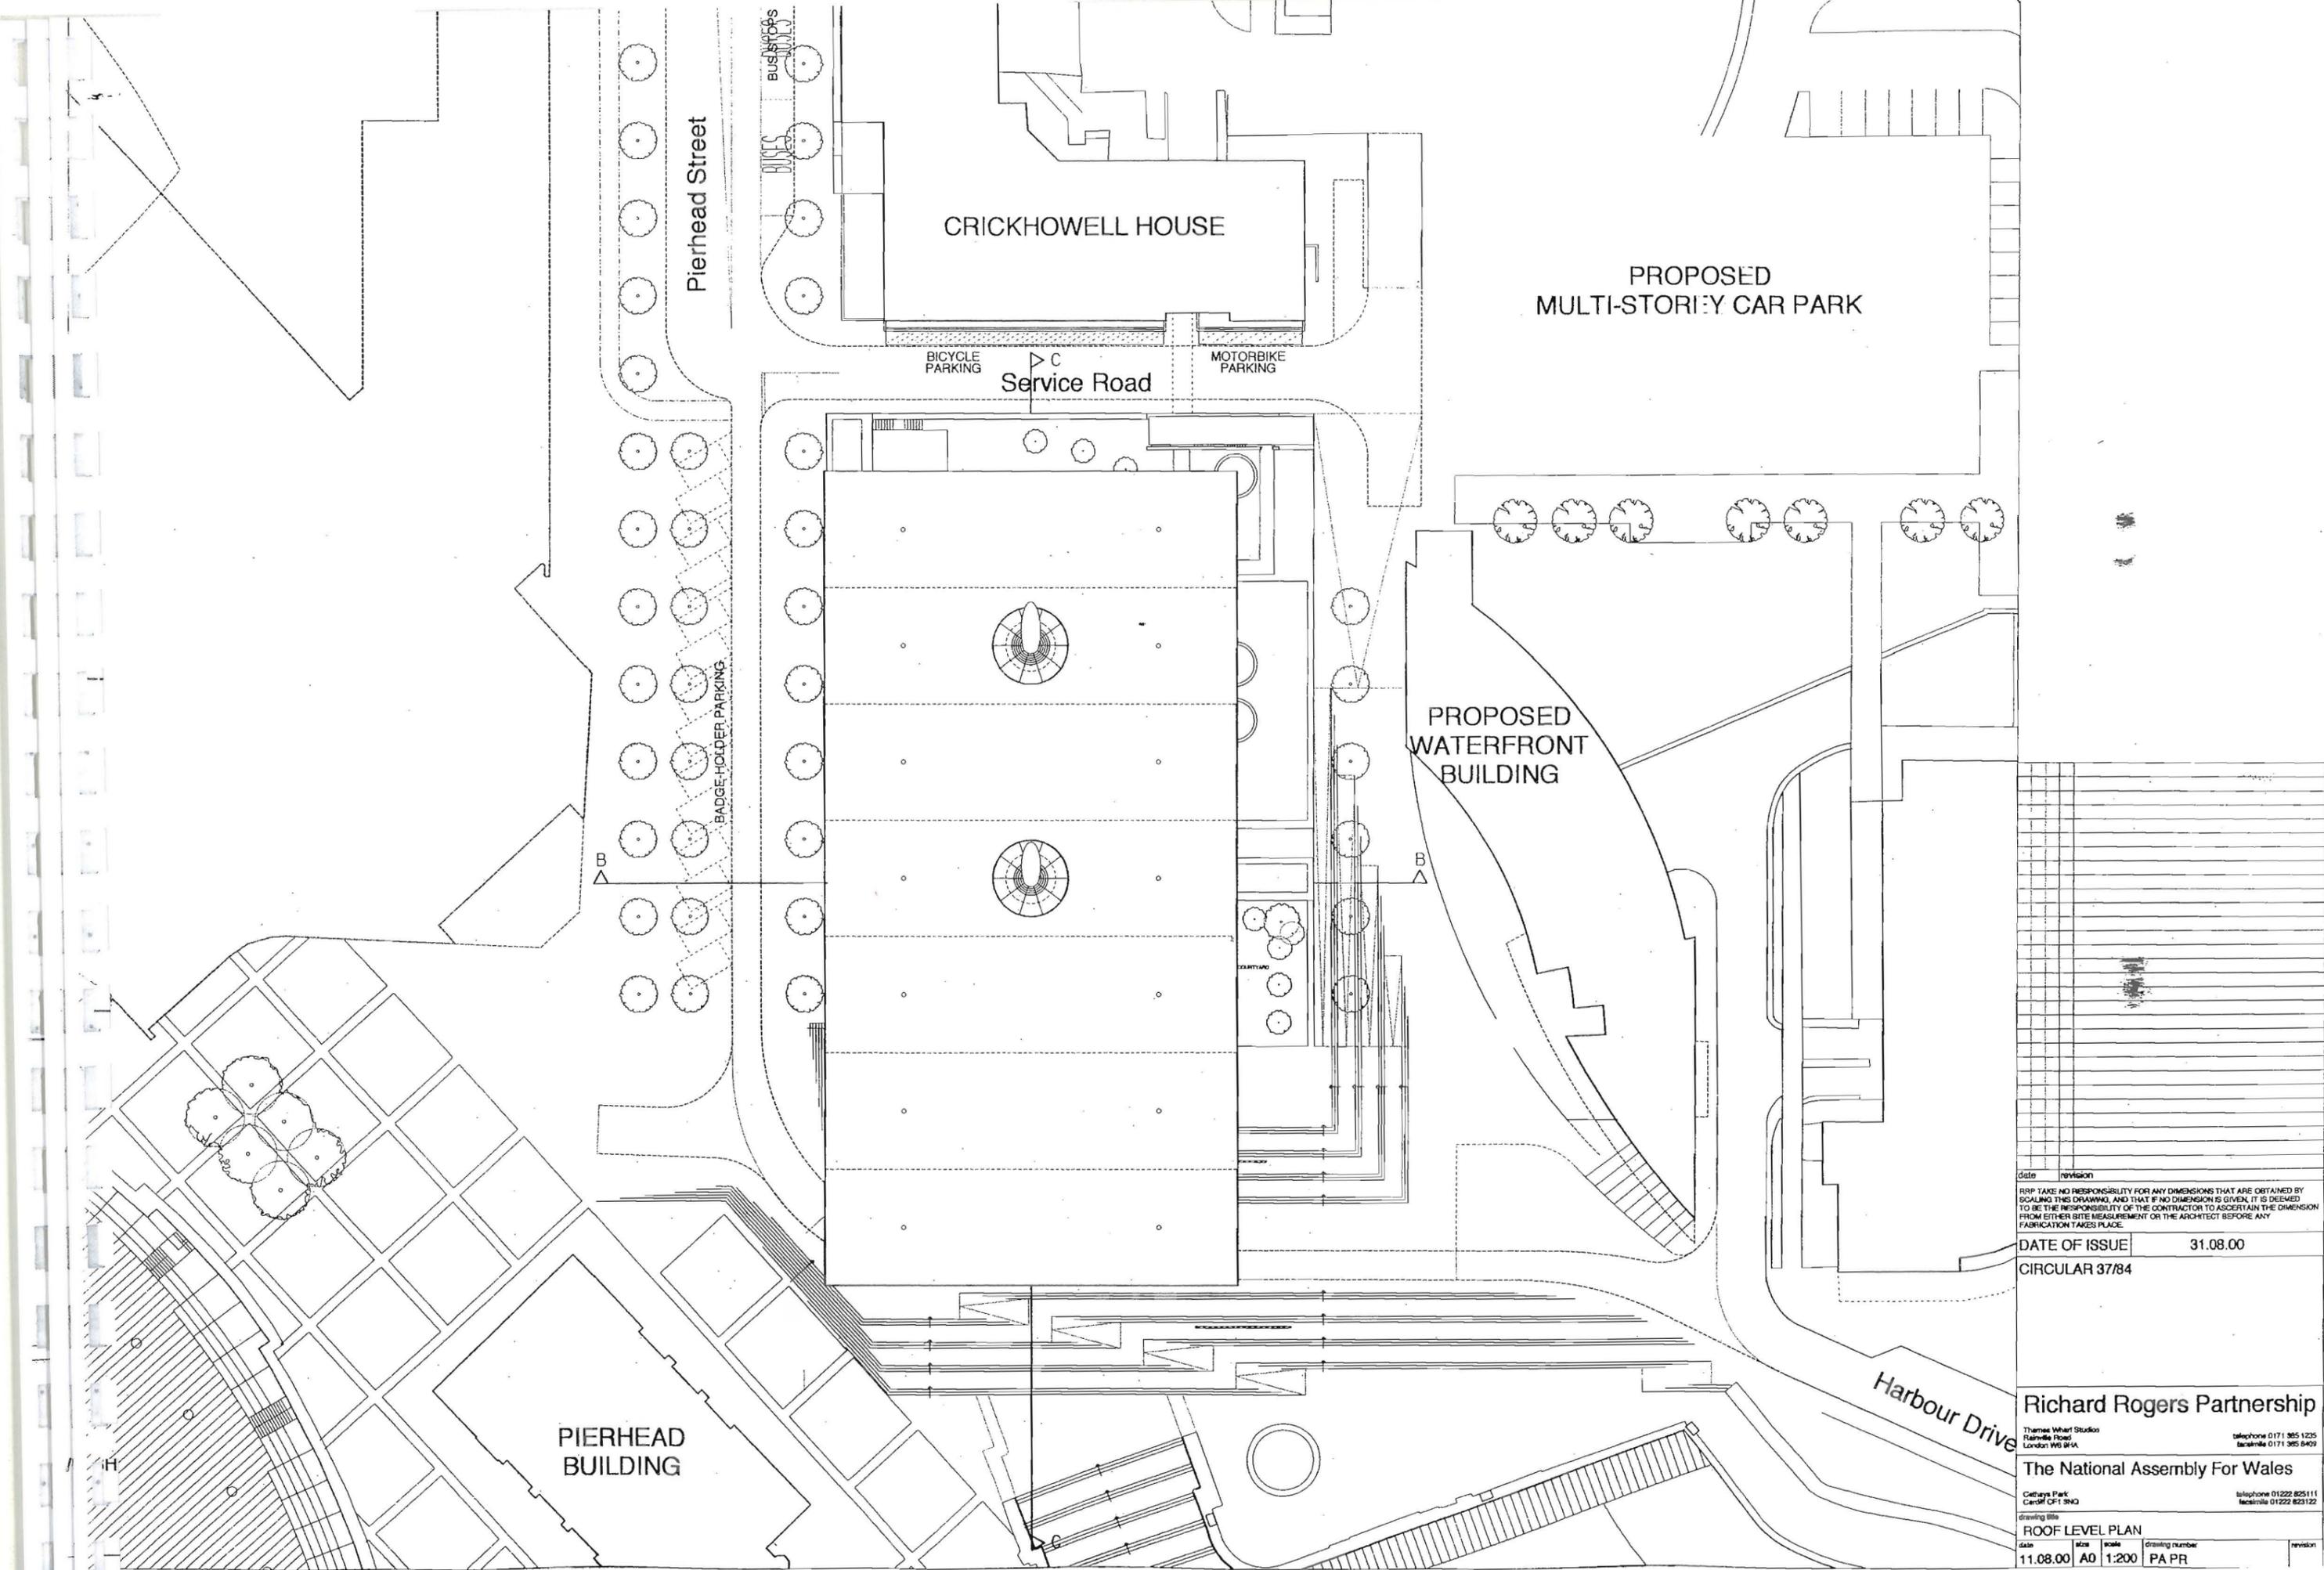

date revision  
 RRP TAKE NO RESPONSIBILITY FOR ANY DIMENSIONS THAT ARE OBTAINED BY SCALING THIS DRAWING, AND THAT IF NO DIMENSION IS GIVEN, IT IS DEEMED TO BE THE RESPONSIBILITY OF THE CONTRACTOR TO ASCERTAIN THE DIMENSION FROM EITHER SITE MEASUREMENT OR THE ARCHITECT BEFORE ANY FABRICATION TAKES PLACE.

DATE OF ISSUE 31.08.00  
 CIRCULAR 37/84


**Richard Rogers Partnership**

Thames Wharf Studios  
 Rainville Road  
 London W6 9JA  
 telephone 0171 965 1225  
 facsimile 0171 365 8409

**The National Assembly For Wales**

Cathays Park  
 Cardiff CF1 3NQ  
 telephone 01222 825111  
 facsimile 01222 823122

drawing title  
**ROOF LEVEL PLAN**  
 date 11.08.00 size A0 scale 1:200 drawing number PA PR revision

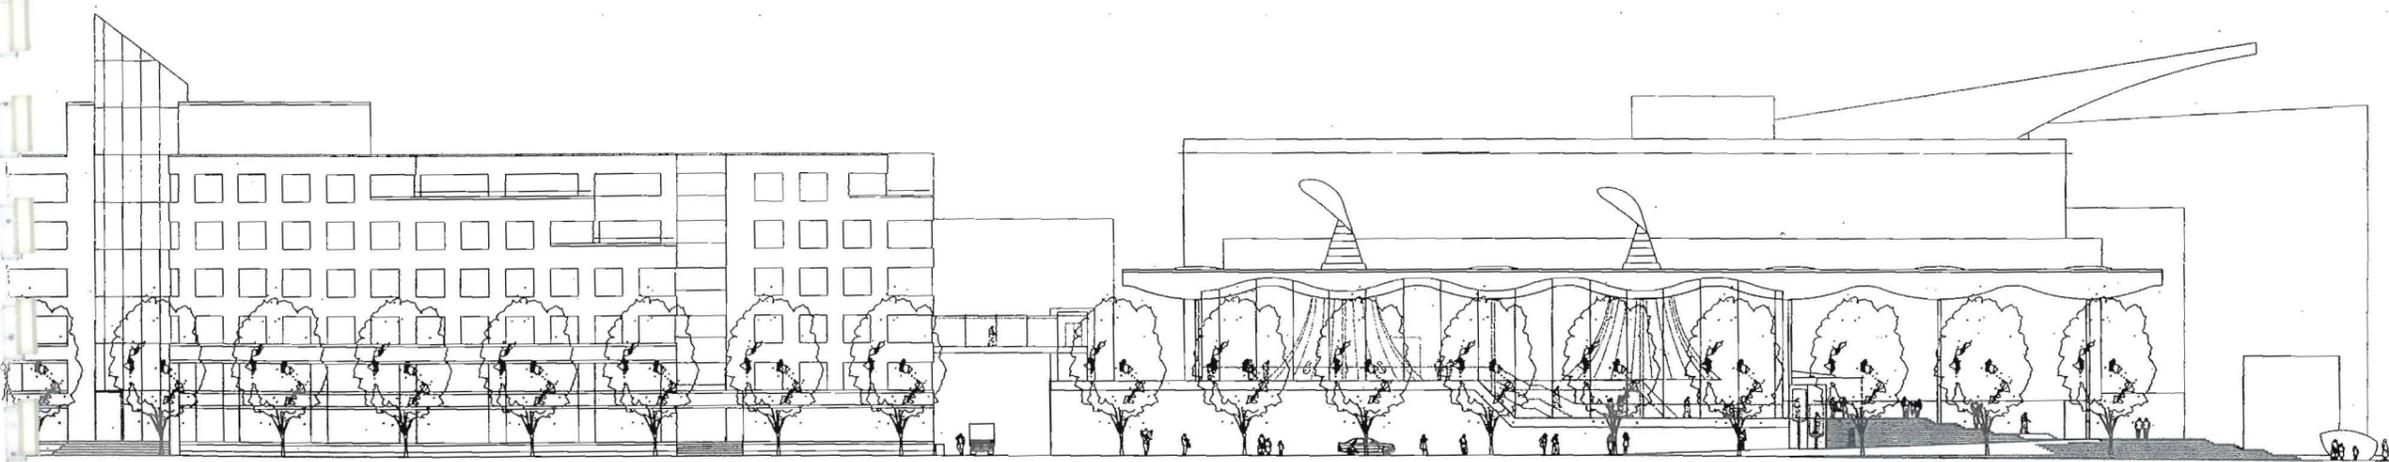

Crickhowell House

Service Road

National Assembly for Wales

Harbour Drive

Scale: 1:500

APP TAKE NO RESPONSIBILITY FOR ANY DIMENSIONS THAT ARE OBTAINED BY MEANS OF THE DRAWING, AND THAT IF ANY DIMENSION IS GIVEN, IT IS DEEMED TO BE THE RESPONSIBILITY OF THE CONTRACTOR TO ASCERTAIN THE DIMENSION FROM OTHER SITE MEASUREMENT OR THE ARCHITECT BEFORE ANY FABRICATION TAKES PLACE.

DATE OF ISSUE 31.08.00


CIRCULAR 37/84

**Richard Rogers Partnership**  
 Richard Rogers Building  
 100 Abchurch Lane  
 London EC4N 3DF  
 Telephone 0171 383 5225  
 Facsimile 0171 383 8408

**NATIONAL ASSEMBLY FOR WALES**  
 Cardiff Park  
 Cardiff CF10 1TA  
 Telephone 01852 425111  
 Facsimile 01852 425122

WEST ELEVATION

Sheet	11.08.00	Scale	XA1	1:200	Drawing number	PA EW	Number	
-------	----------	-------	-----	-------	----------------	-------	--------	--

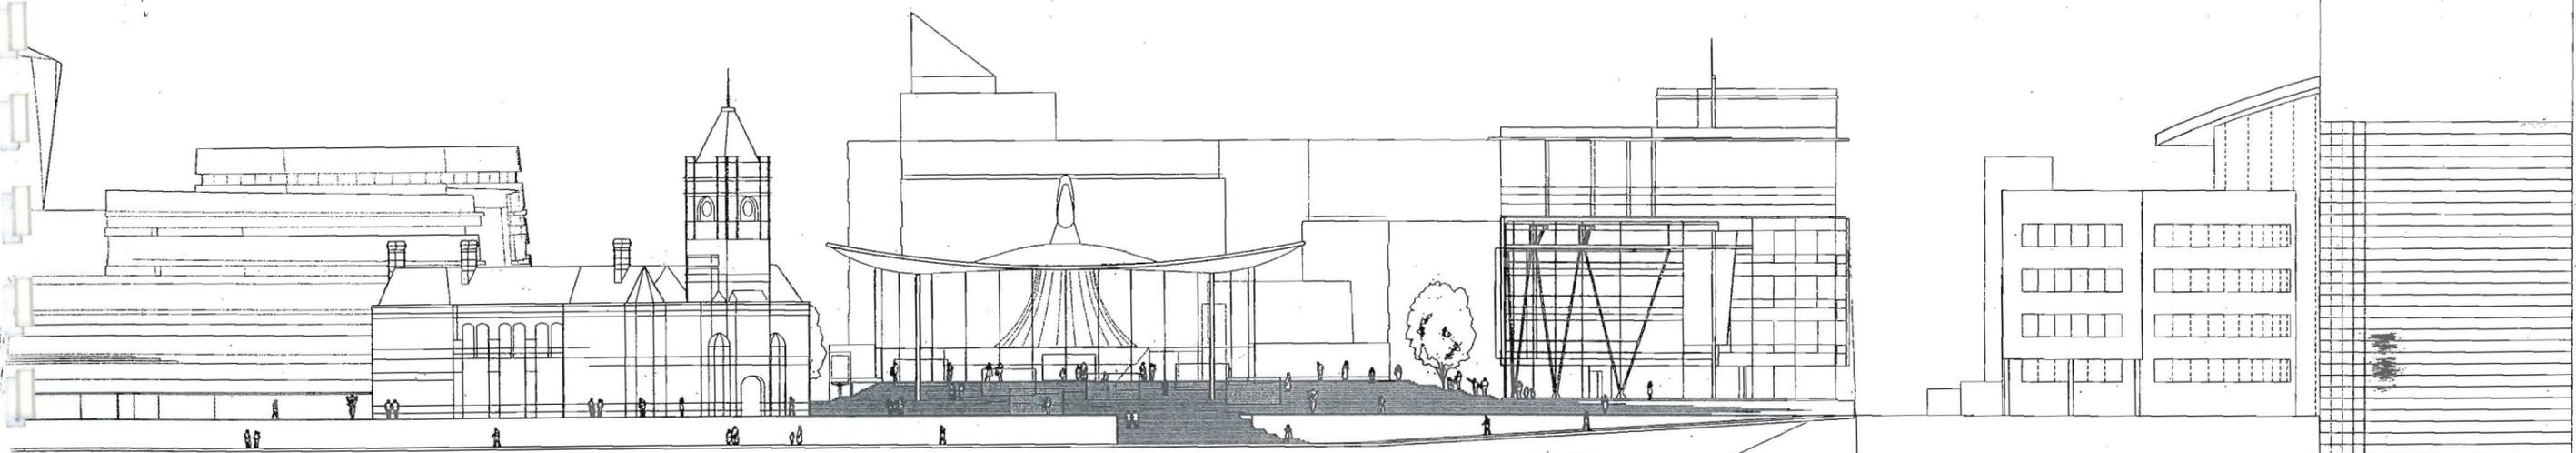

Pierhead Building

National Assembly for Wales

Proposed Waterfront Building

NCM

Scale: elevation

WE TAKE NO RESPONSIBILITY FOR ANY OMISSIONS THAT ARE OBTAINED BY READING THIS DRAWING, AND THAT IF NO DIMENSION IS GIVEN, IT IS DEEMED TO BE THE RESPONSIBILITY OF THE CONTRACTOR TO ASCERTAIN THE DIMENSION FROM OTHER SITE INFORMATION ON THE PROJECT BEFORE ANY FABRICATION TAKES PLACE.


DATE OF ISSUE | 31.08.00  
CIRCULAR 37/84

**Richard Rogers Partnership**  
Thomas Street Studios  
Plymouth Road  
Lancaster LA1 4JH  
Telephone 01752 885125  
Facsimile 01752 885480

**NATIONAL ASSEMBLY FOR WALES**  
Cathays Park  
Cardiff CF1 3AG  
Telephone 01222 885111  
Facsimile 01222 823102

**SOUTH ELEVATION**

date	size	scale	drawing number	revision
11.08.00	A1	1:200	PA ES	

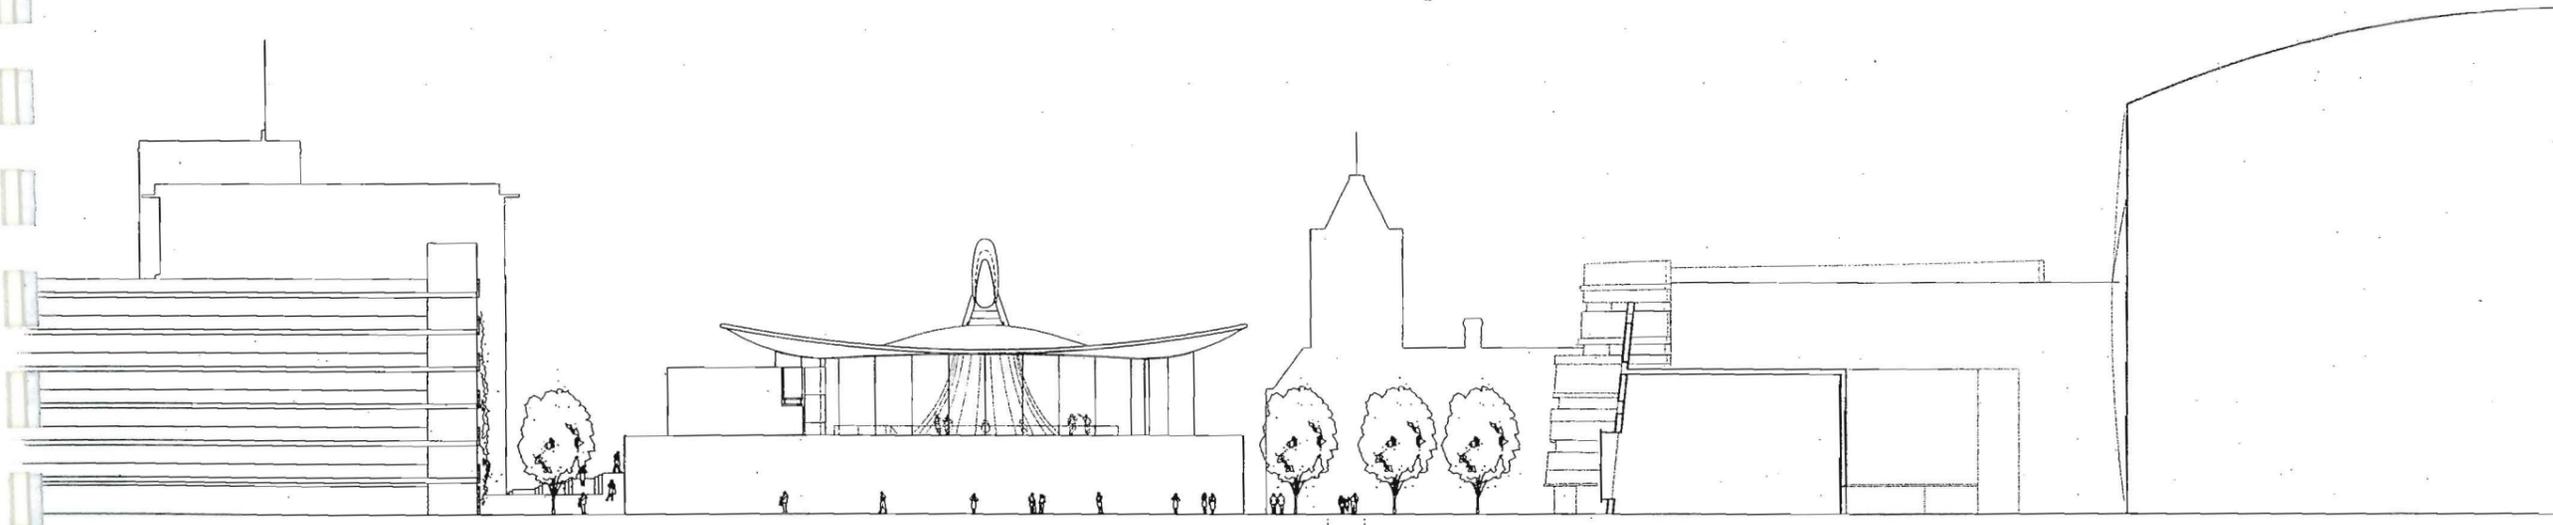

Proposed Car Park

National Assembly for Wales

Harbour Drive

Proposed WMC

THE ARCHITECTS TAKE NO RESPONSIBILITY FOR ANY DISCREPANCIES THAT ARE DETECTED BY SCALING THIS DRAWING, AND THAT IF NO DISCREPANCIES ARE DETECTED IT IS DEEMED TO BE THE RESPONSIBILITY OF THE CONTRACTOR TO RECTIFY ANY DISCREPANCIES FROM OTHER SITE INFORMATION ON THE ARCHITECT BEFORE ANY WORKING TAKES PLACE.


DATE OF ISSUE | 31.08.00  
CIRCULAR 37/84

**Richard Rogers Partnership**  
Thomas Whitford Studio  
2000000000  
LONDON W1P 8BA  
Telephone 0171 961 1385  
Facsimile 0171 961 3430

**NATIONAL ASSEMBLY FOR WALES**  
Cardiff  
Cardiff CF1 3AG  
Telephone 01222 421111  
Facsimile 01222 421112

**NORTH ELEVATION**

11.08.00 xA1 | 1:200 | PA-EN

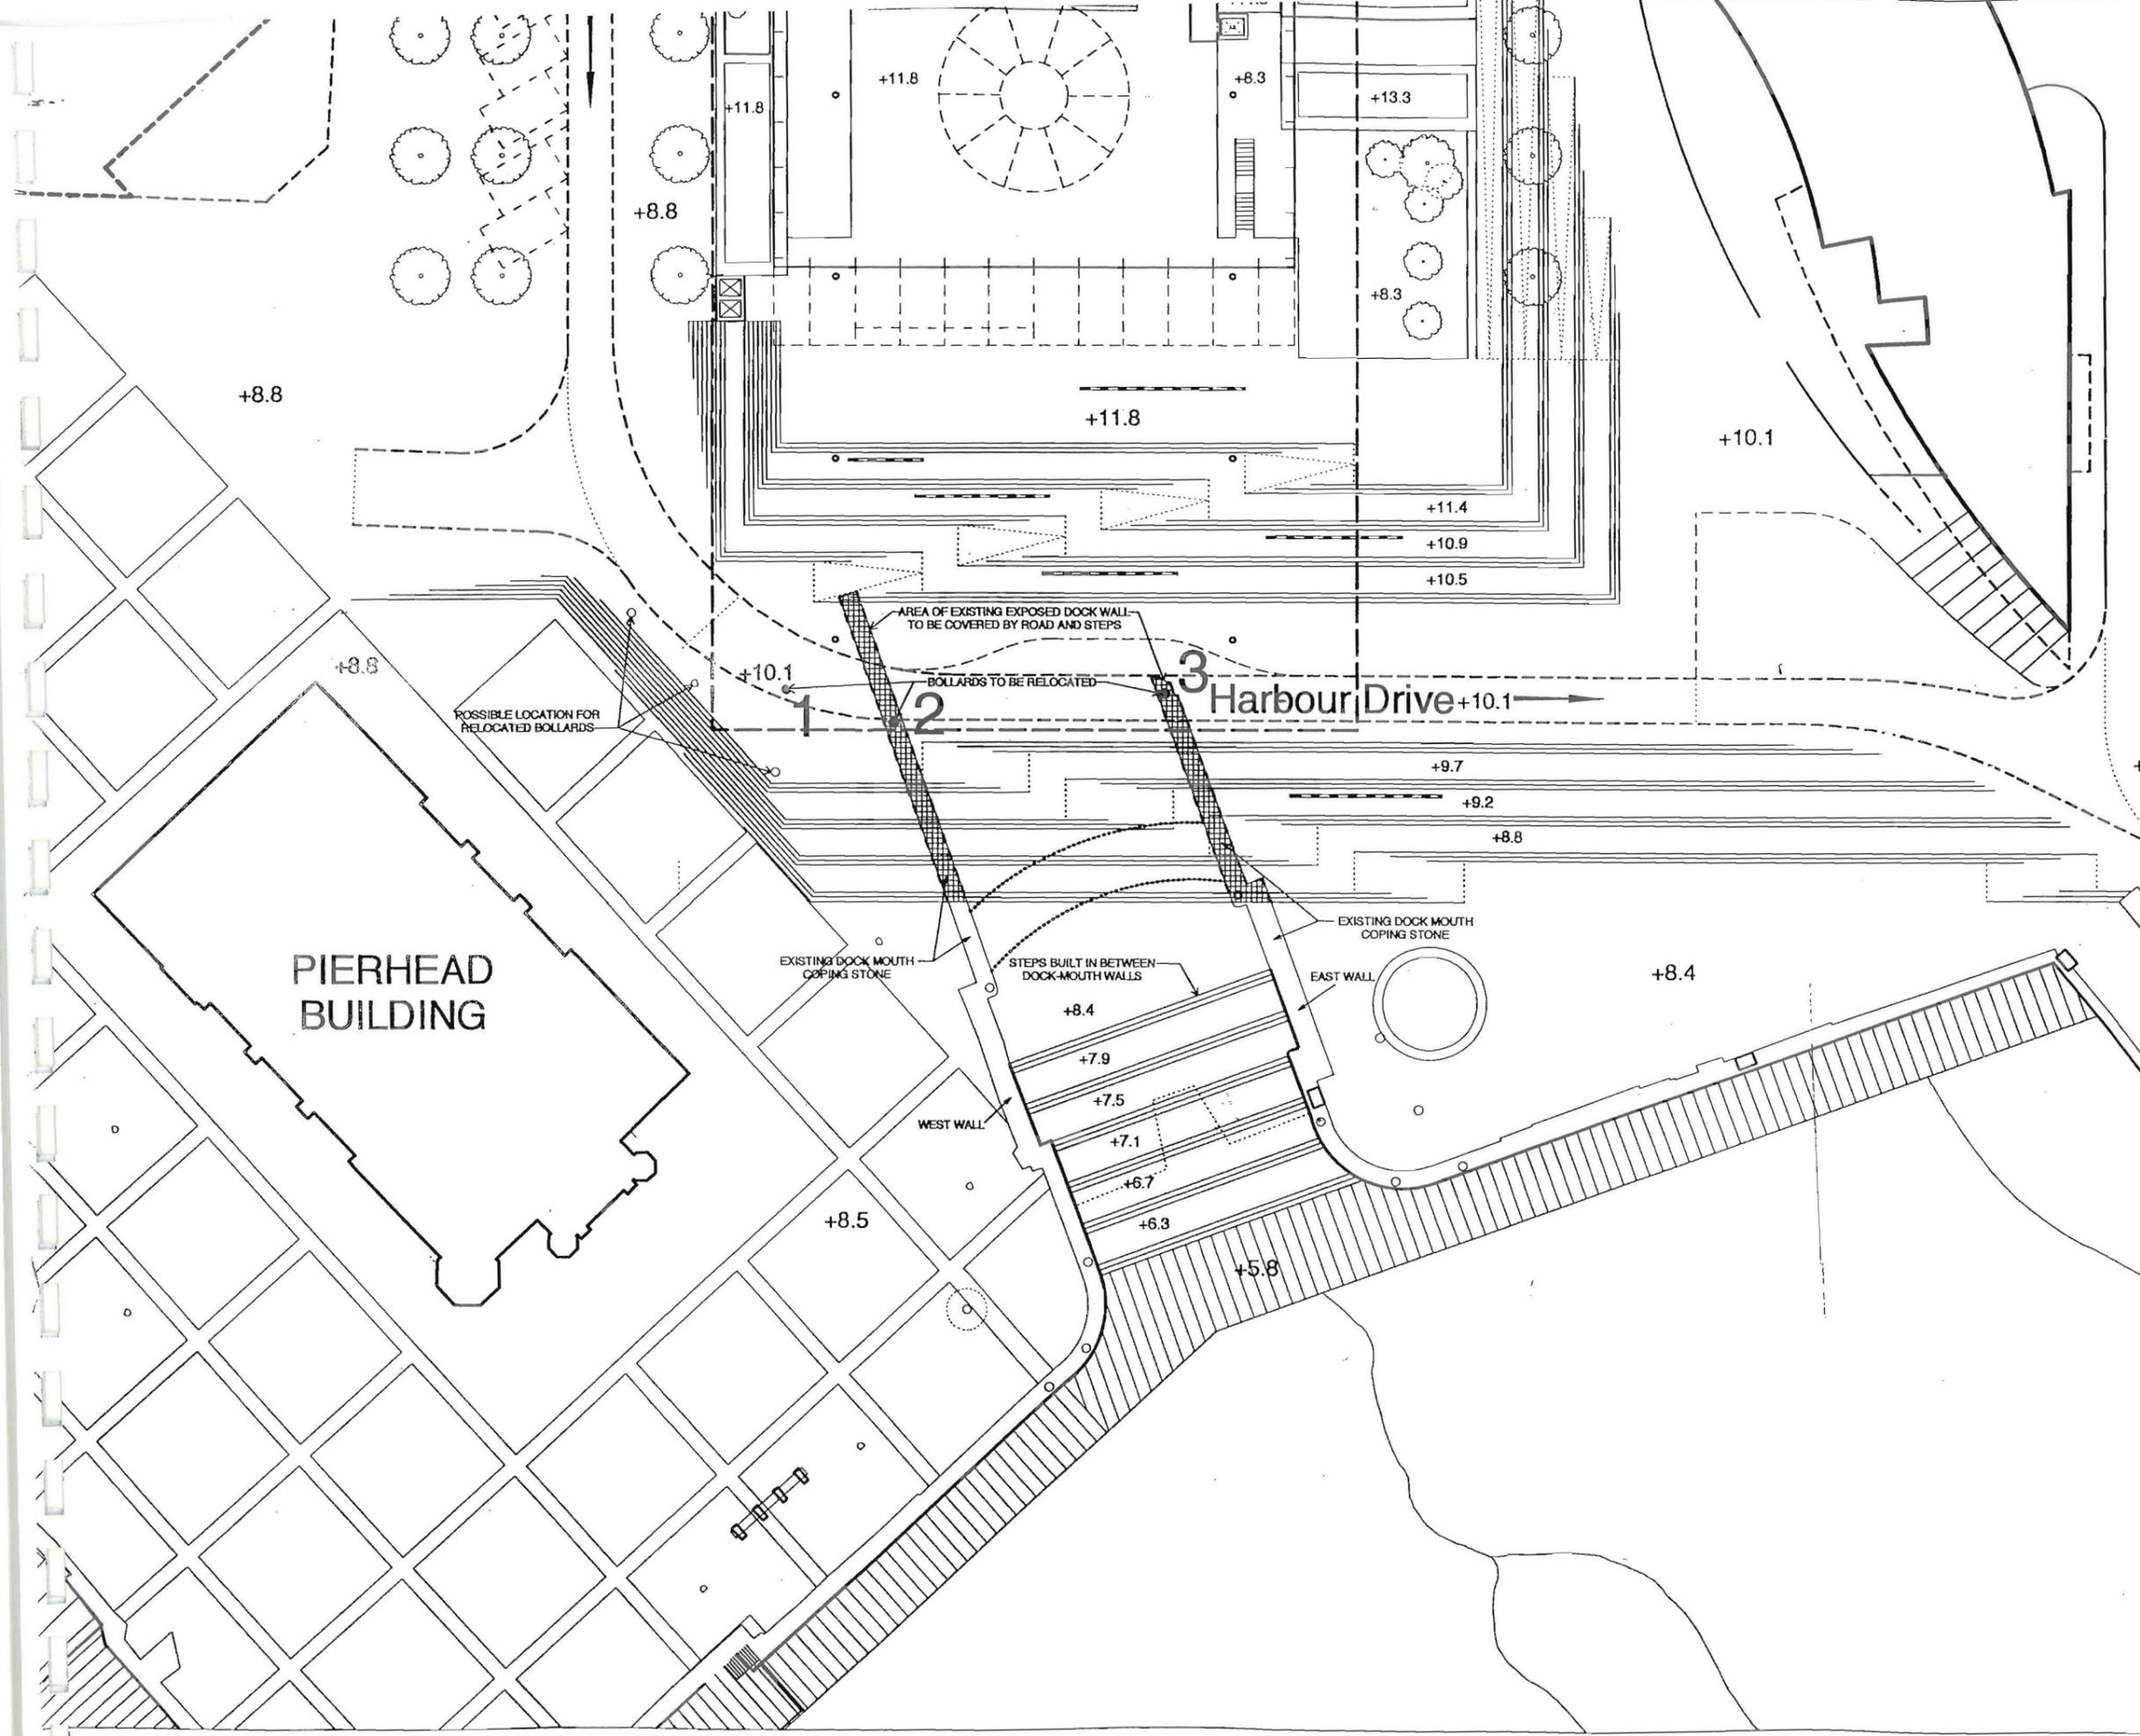

PIERHEAD BUILDING

Harbour Drive +10.1

AREA OF EXISTING EXPOSED DOCK WALL TO BE COVERED BY ROAD AND STEPS

BOLLARDS TO BE RELOCATED

POSSIBLE LOCATION FOR RELOCATED BOLLARDS

EXISTING DOCK MOUTH COPING STONE


STEPS BUILT IN BETWEEN DOCK-MOUTH WALLS

EXISTING DOCK MOUTH COPING STONE


EAST WALL

WEST WALL


date	revision			
<small>RPP TAKE NO RESPONSIBILITY FOR ANY DIMENSIONS THAT ARE OBTAINED BY SCALING THIS DRAWING, AND THAT IF NO DIMENSION IS GIVEN, IT IS DEEMED TO BE THE RESPONSIBILITY OF THE CONTRACTOR TO ASCERTAIN THE DIMENSION FROM EITHER SITE MEASUREMENT OR THE ARCHITECT BEFORE ANY FABRICATION TAKES PLACE.</small>				
DATE OF ISSUE 31.08.00				
CIRCULAR 37/84				
Richard Rogers Partnership				
<small>Thomas Wilson Studios Rainville Road London W8 6HA</small>				
<small>telephone 0171 965 1295 facsimile 0171 965 8498</small>				
National Assembly for Wales				
<small>Cathays Park Cardiff CF1 3NQ</small>				
<small>telephone 01222 825111 facsimile 01222 825122</small>				
drawing title				
Listed Building Consent : Site Plan				
date	sheet	scale	drawing number	revision
11.08.00	A1	1:200	PA PSLBC	A

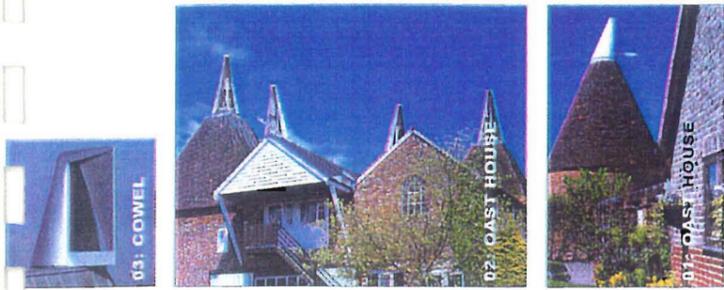


wind cowls

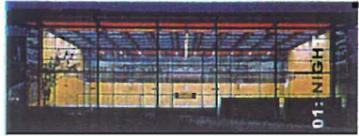


glass

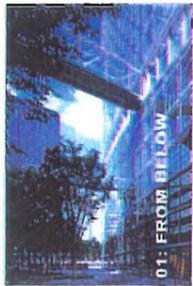


glass bridge

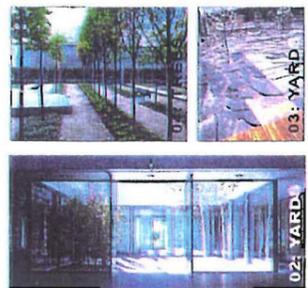



landscaping

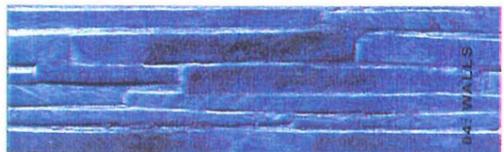


slate

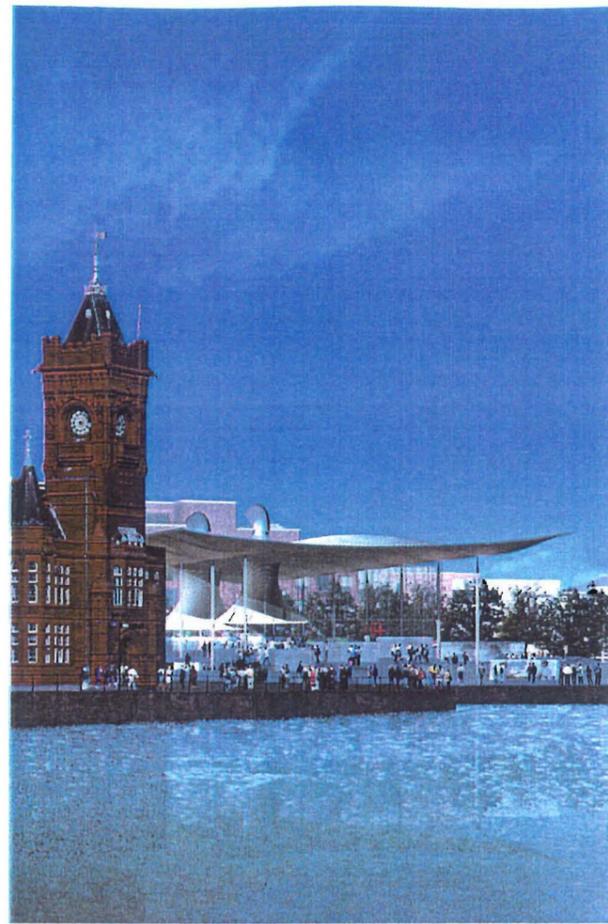


MARCH '99 PERSPECTIVE FROM BAY

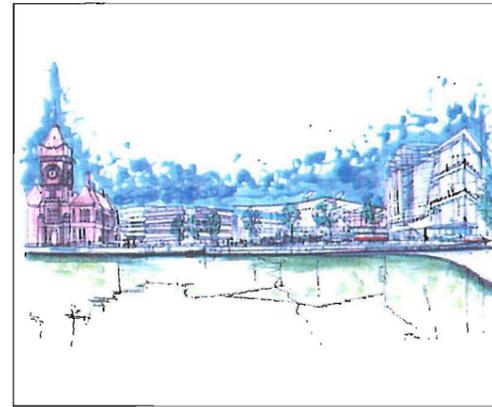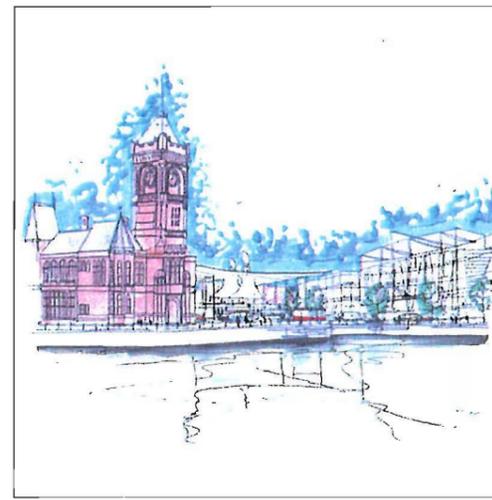


MARCH '99 PERSPECTIVE SKETCHES

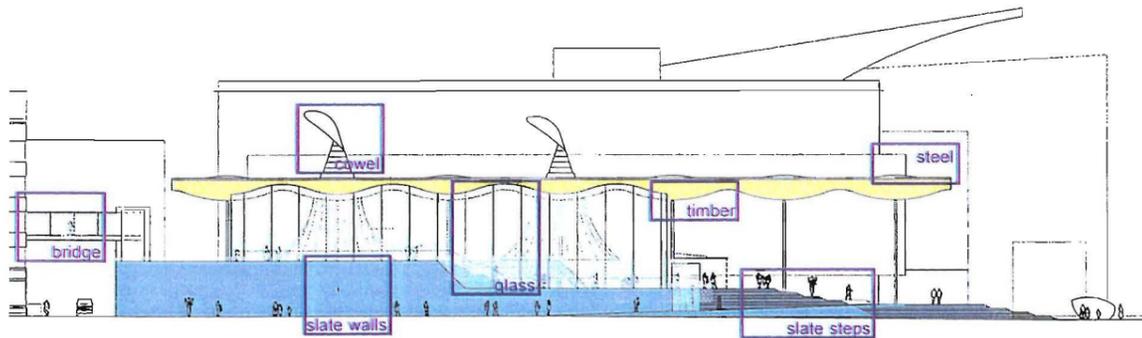

KEY

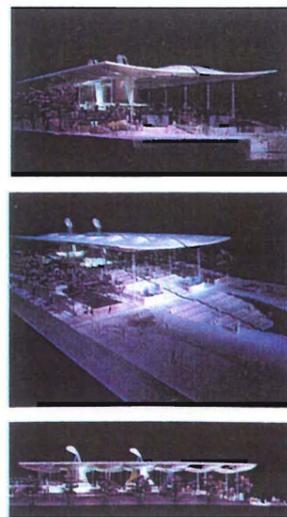

MARCH '99 MODEL

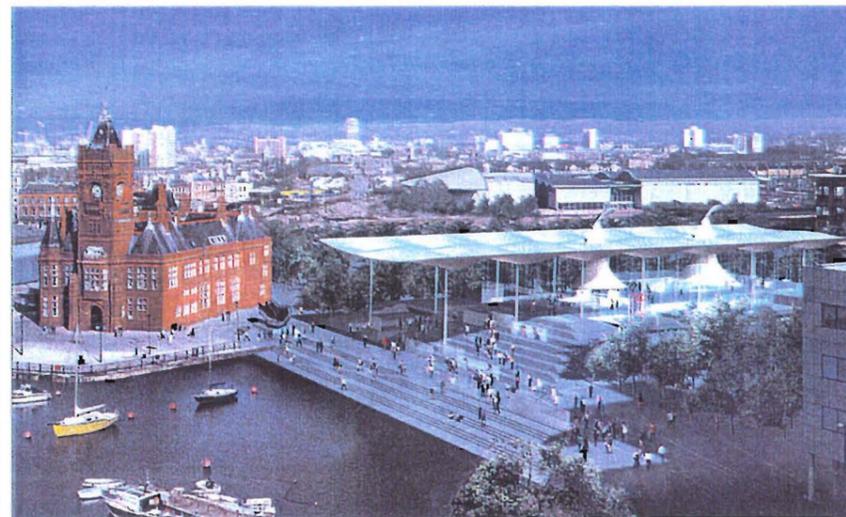


(steps to the bay now revised) MARCH '99 AERIAL PERSPECTIVE




steel





timber

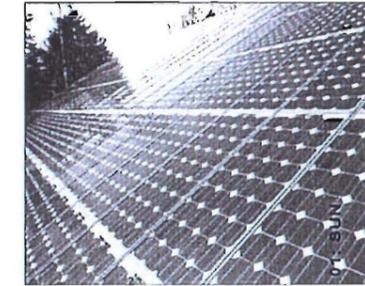

energy

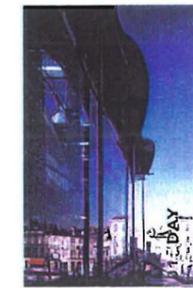

timber + glass

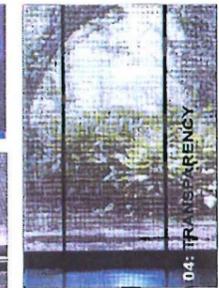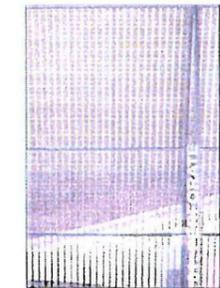

wind screens



slate